




PROFIL TRANSVERSAL TIP PARCARE

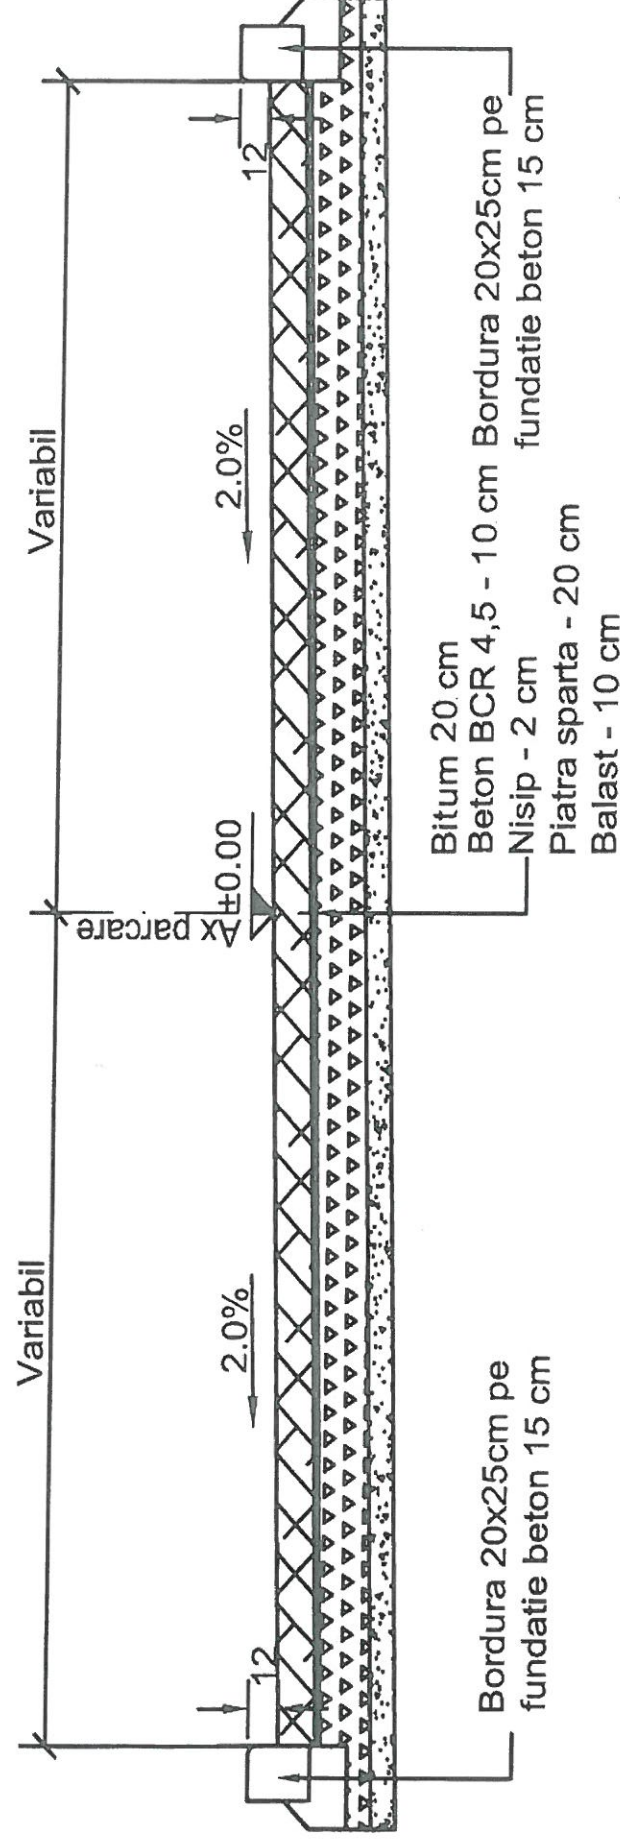

PROFIL TRANSVERSAL TIP TROTUAR


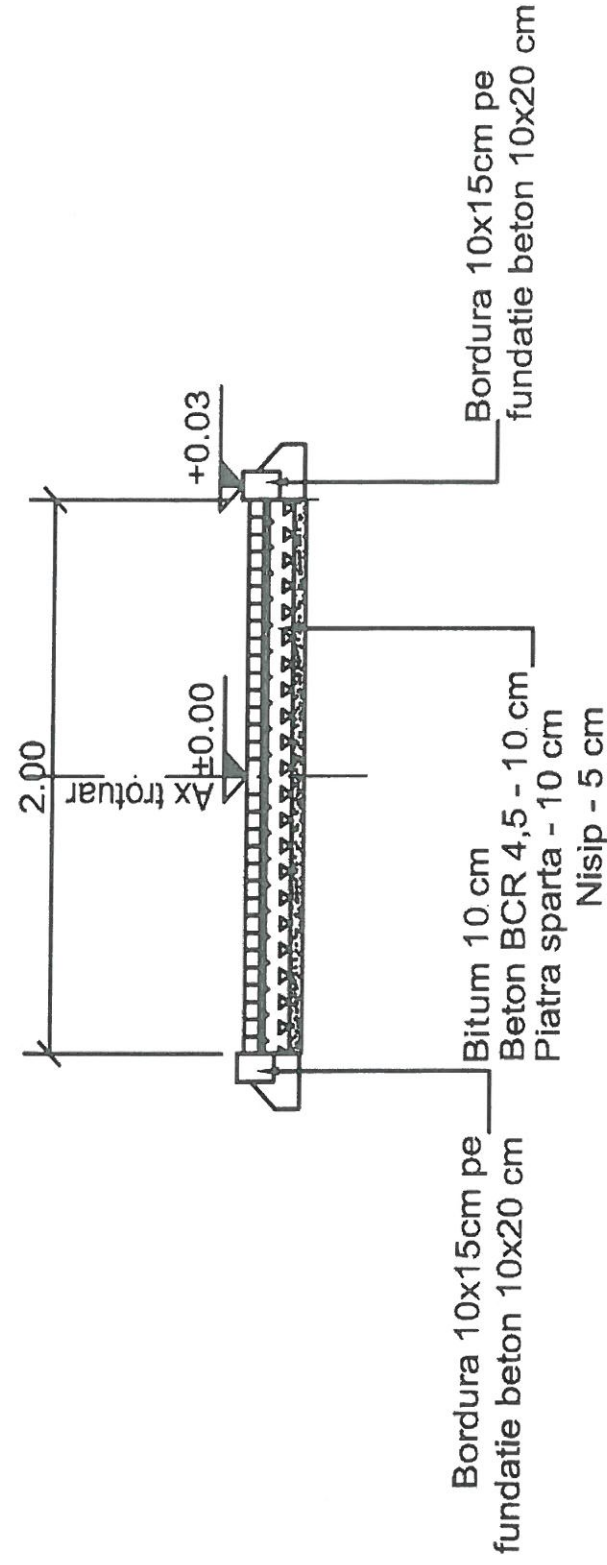


PROFIL TRANSVERSAL TIP RAMPA

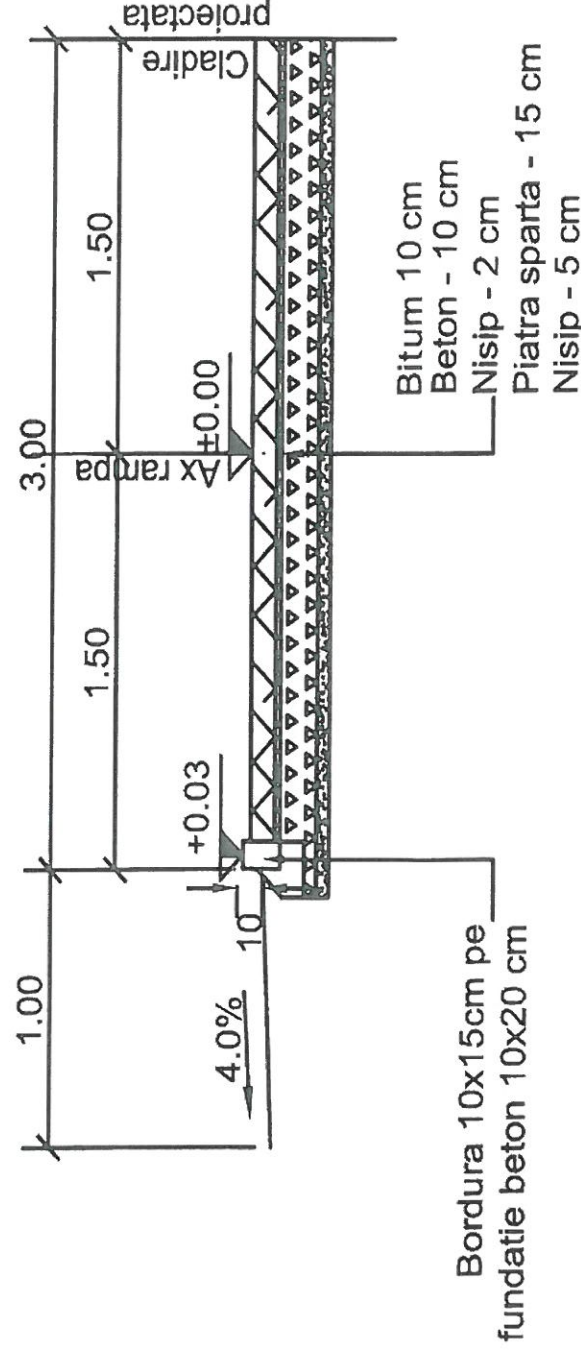





[Signature]

NIDE COM SERV SRL, RO2290067, J16/666/1992 localitatea Ostroveni, str. Principala, nr. 1285, jud. Dolj			PRIMARIA ORASULUI ROVINARI JUDETUL GORJ		
Proiectat	arh. Marian Radu Popescu	Seara 1 : 10	Amenajare parcare zona bloc IE1, Rovinari		
Desenat	arh. Marian Radu Popescu		Str. Pacii, nr. 3 Rovinari, judetul Gorj		
Verificat	ing. Demetriad Nicusor	08 / 2017	Profile transversale		
			Faza P.T.		
			A.3		

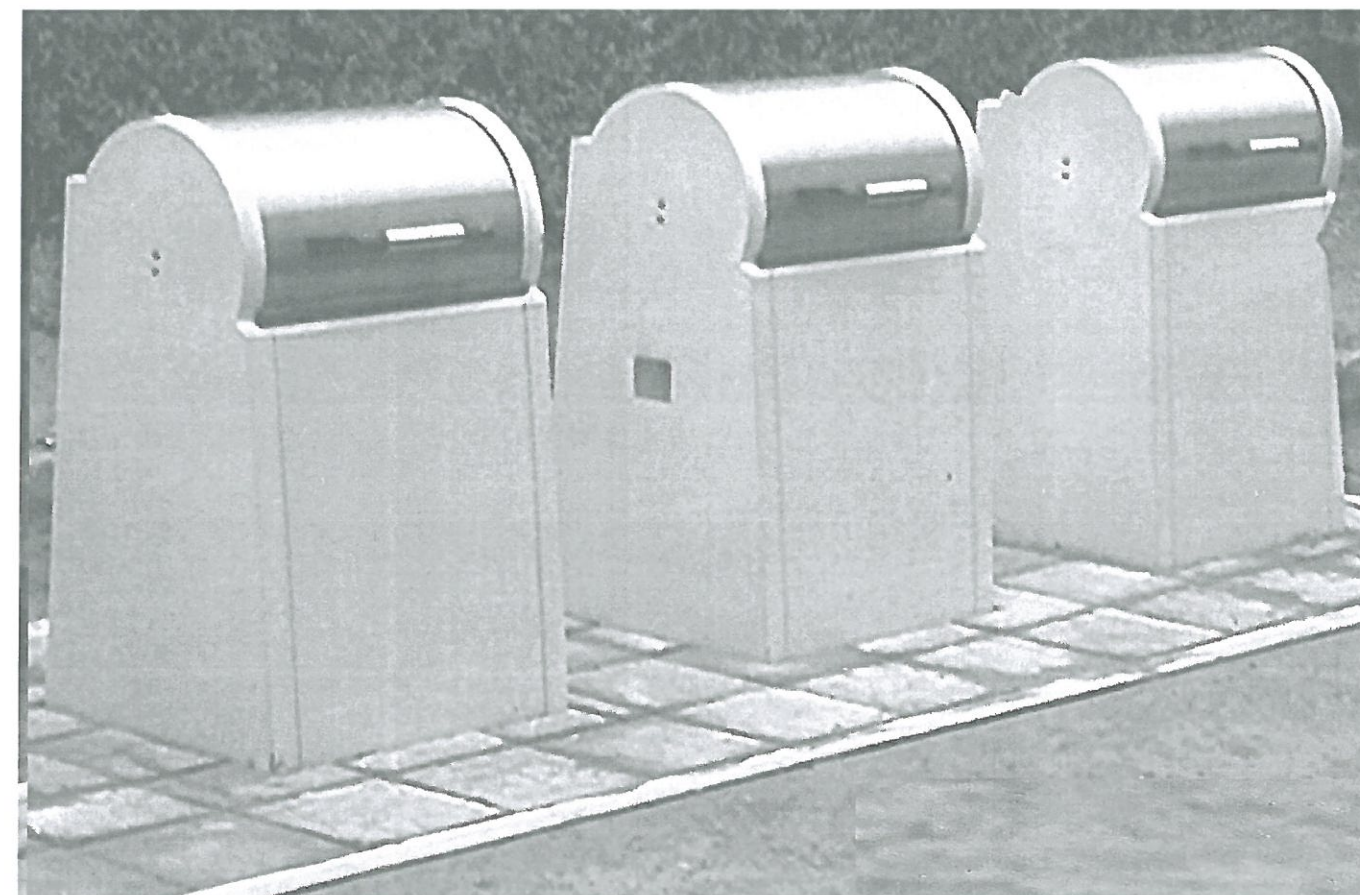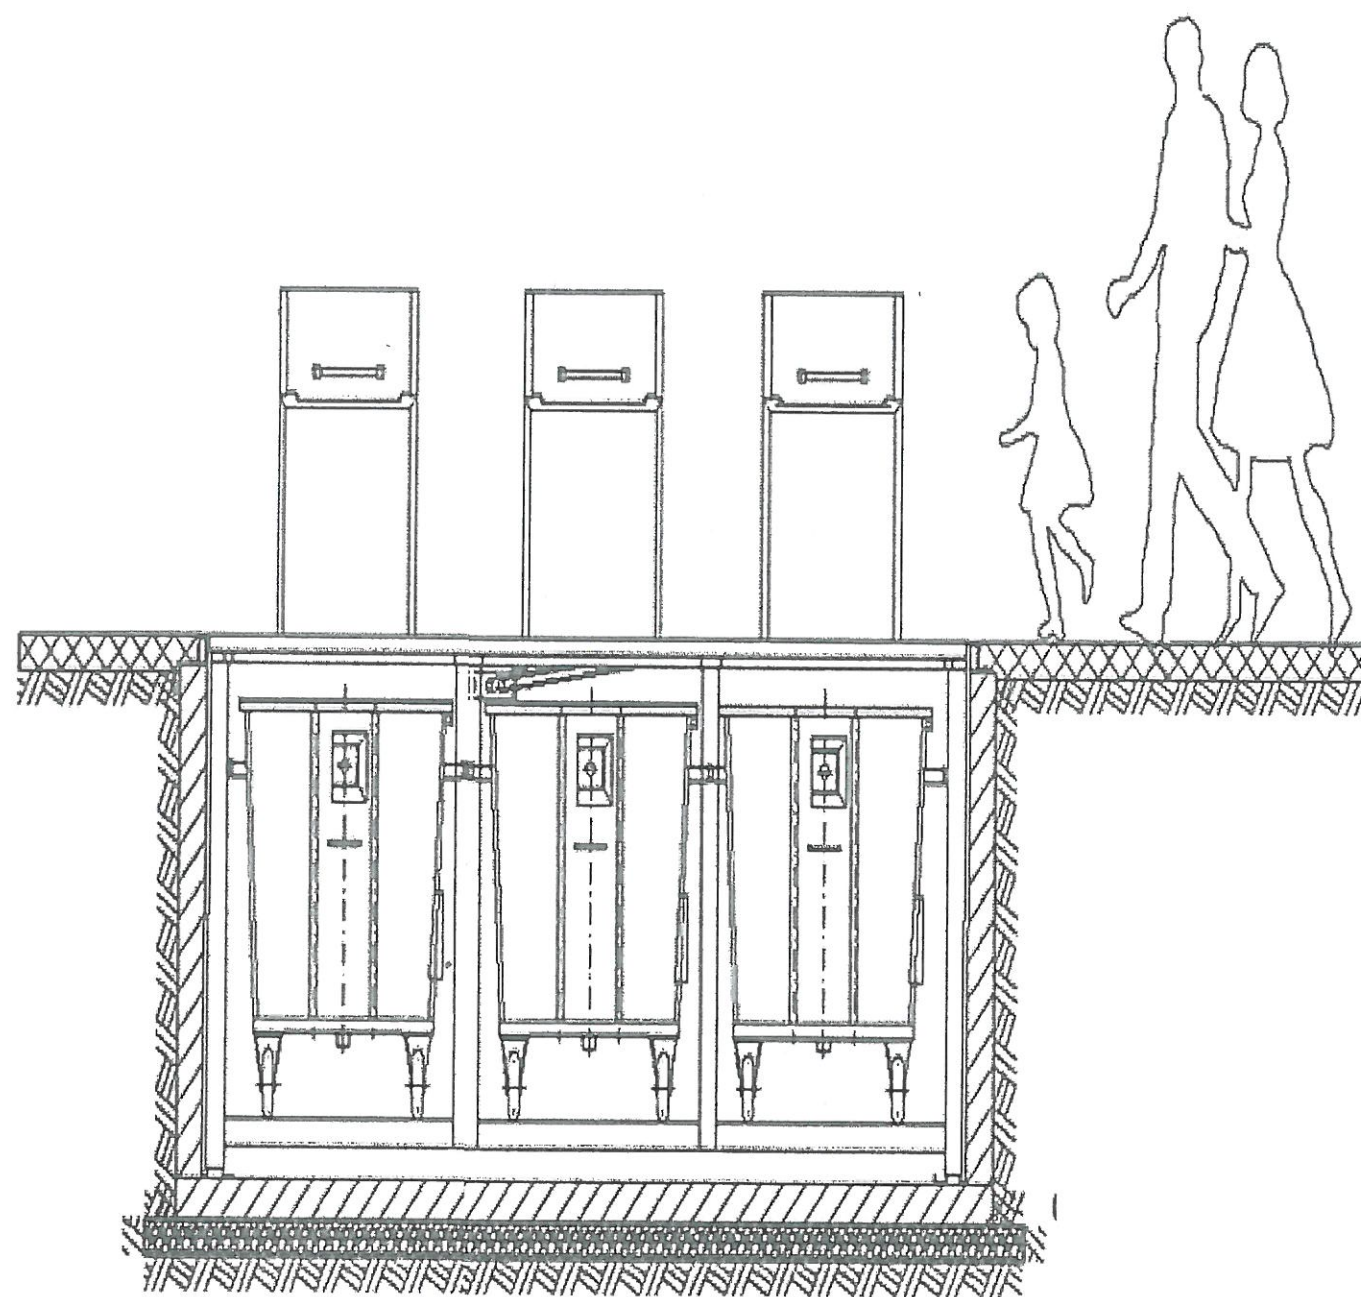




[Handwritten signature in blue ink]

SC NIDE COM SERV SRL SRL J16/666/1992				ORASUL ROVINARI	
Proiectat	Arh. Marian Radu Popescu	ORDINUL ARHITECTURII IN ROMANIA 00082 Marian Radu POPESCU Arhitect cu drept de semnatura	Scara 1 : 1000 -08 / 2017	Amenajare parcare zona bloc IE1 , Rovinari	Faza PT
Desenat	Arh. Marian Radu Popescu			Parcare bloc IE 1 Rovinari , judetul Gorj	A.2.
Verificat	Arh. Marian Radu Popescu			Plan subterana de colectare selectiva a deseurilor	

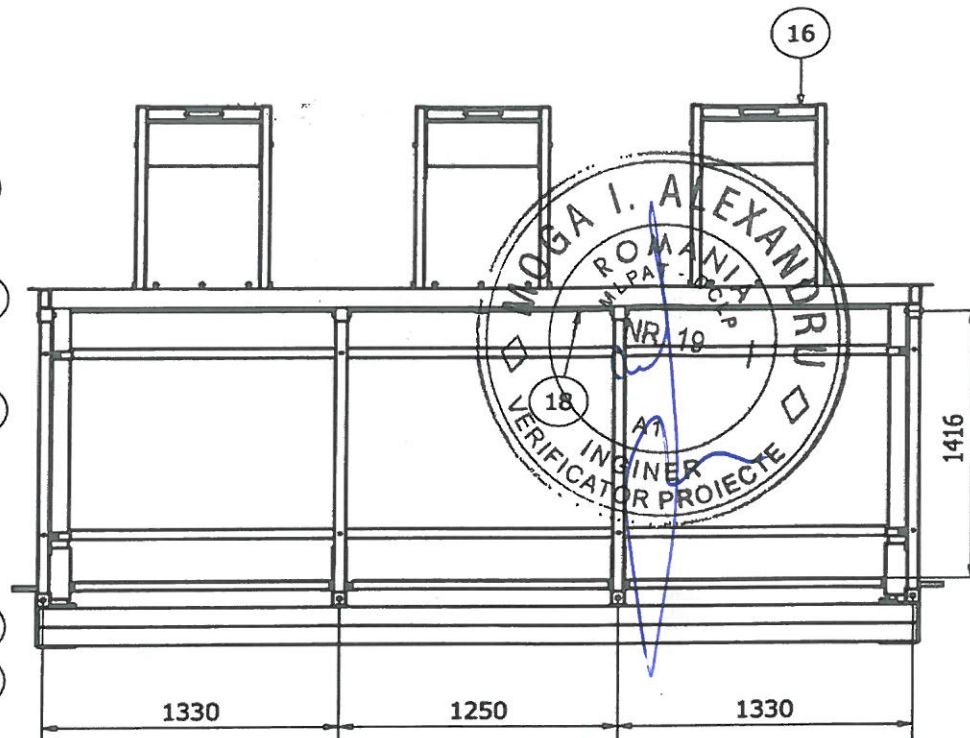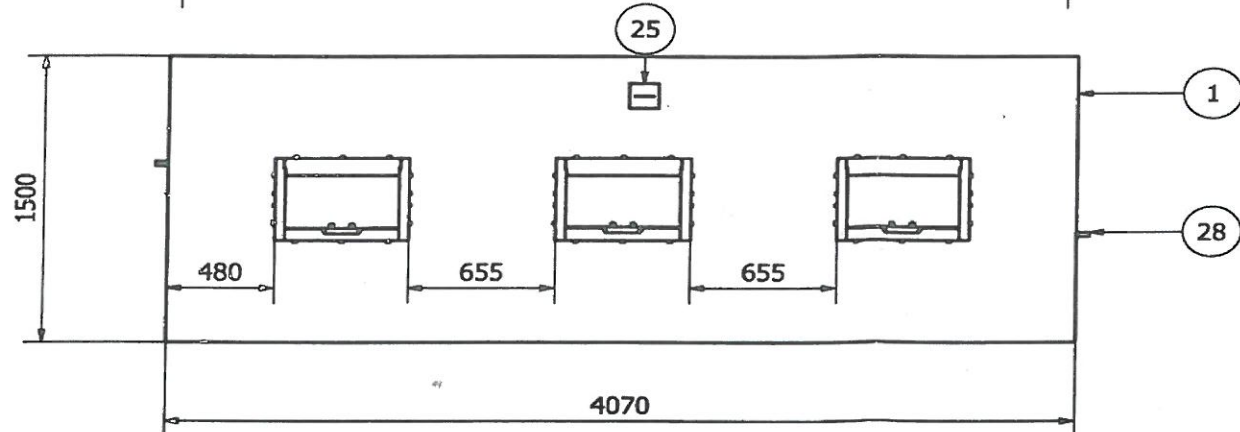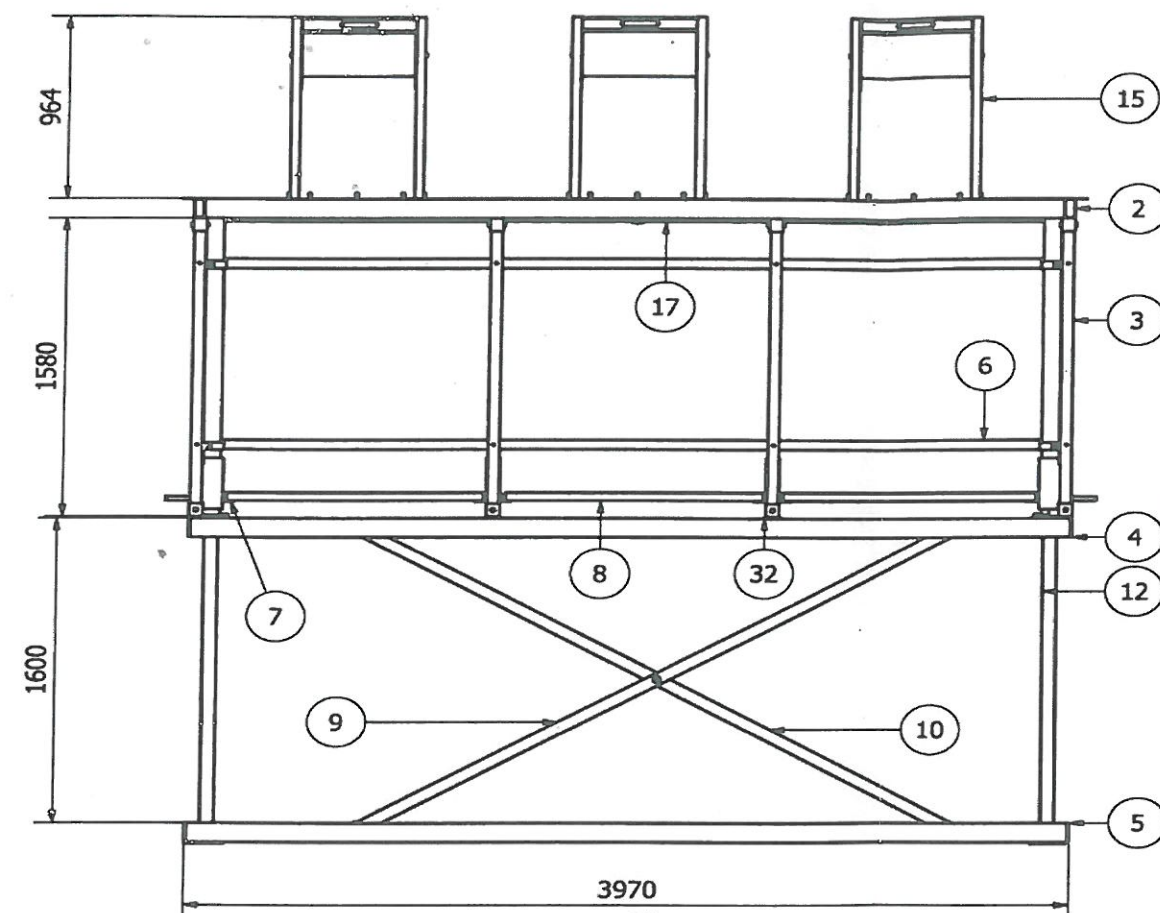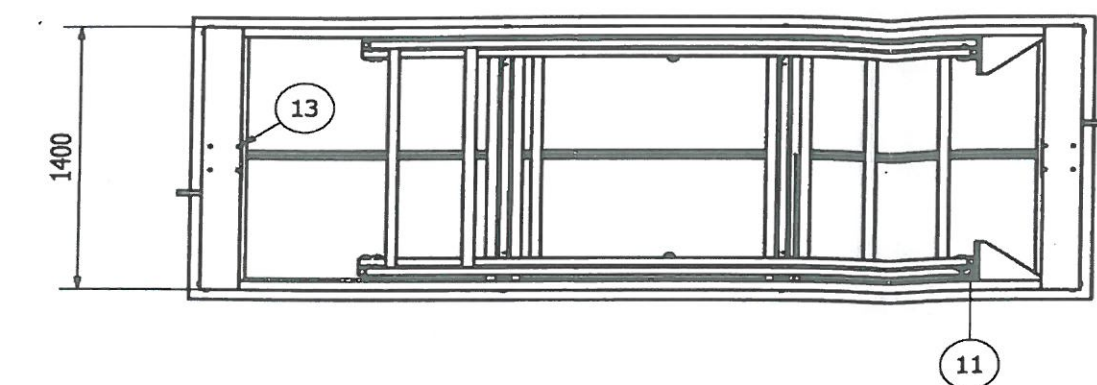


33	Suruburi Autoforante
32	Suport Inaltator 8x 65 x 65
31	ISO 4017 - M10 x 55
30	ISO 4017 - M10 x 45
29	Intarire Traversa de Capat
28	Sistem de Siguranta
27	ISO 4017 - M10 x 35
26	Placa U
25	Capaca Cutie Alimentare
24	Conector Sistem Hidraulic D18
23	Cutie Alimentare
22	DIN 127 - A 10
21	ISO 4032 - M10
20	ISO 4017 - M10 x 25
19	ISO 4017 - M10 x 90
18	Suport Prindere TD 1 Tv D 10
17	Conducte Sistem Hidraulic
16	Ansamblu Capac Pubela
15	Ansamblu Pereti Pubela
14	Suport Cilindru
13	Placa 160 x 160 x8
12	Piston Hidraulic
11	Ureche
10	Foarfeca Mica
9	Foarfeca Mare
8	Ansamblu Cadru Podea
7	Cornier podea
6	Tv R 50 x 30 x 3 - 3960
5	Ansamblu RAMA Inferioara
4	Ansamblu RAMA Superioara
3	Ansamblu Cadru
2	Ansamblu schelet
1	Tabla 3 mm
Poz.	Denumire




SC NIDE COM SERV SRL SRL			ORASUL ROVINARI	
J16/666/1992				
Proiectat	Ing. Barbu Mihai	Scara	Amenajare parcare zona bloc IE1 , Rovinari	Faza PT
Desenat	Ing. Barbu Mihai		Parcare bloc IE 1 Rovinari , judetul Gorj	R.1.
Verificat	Moga Alexandru		Plan platforma subterana	

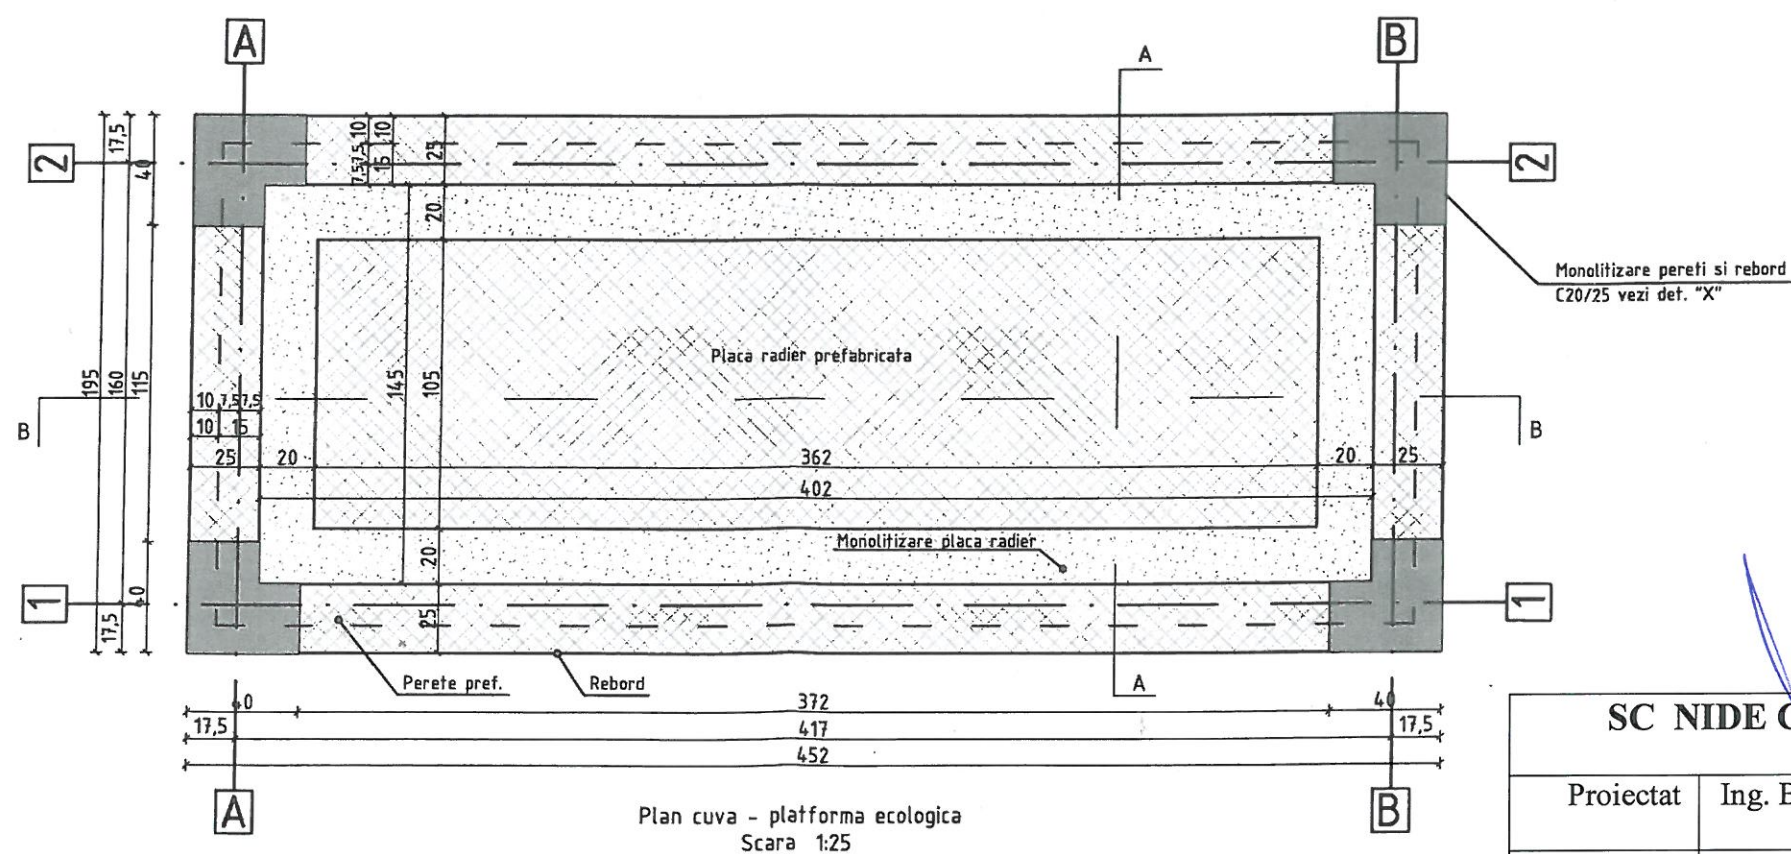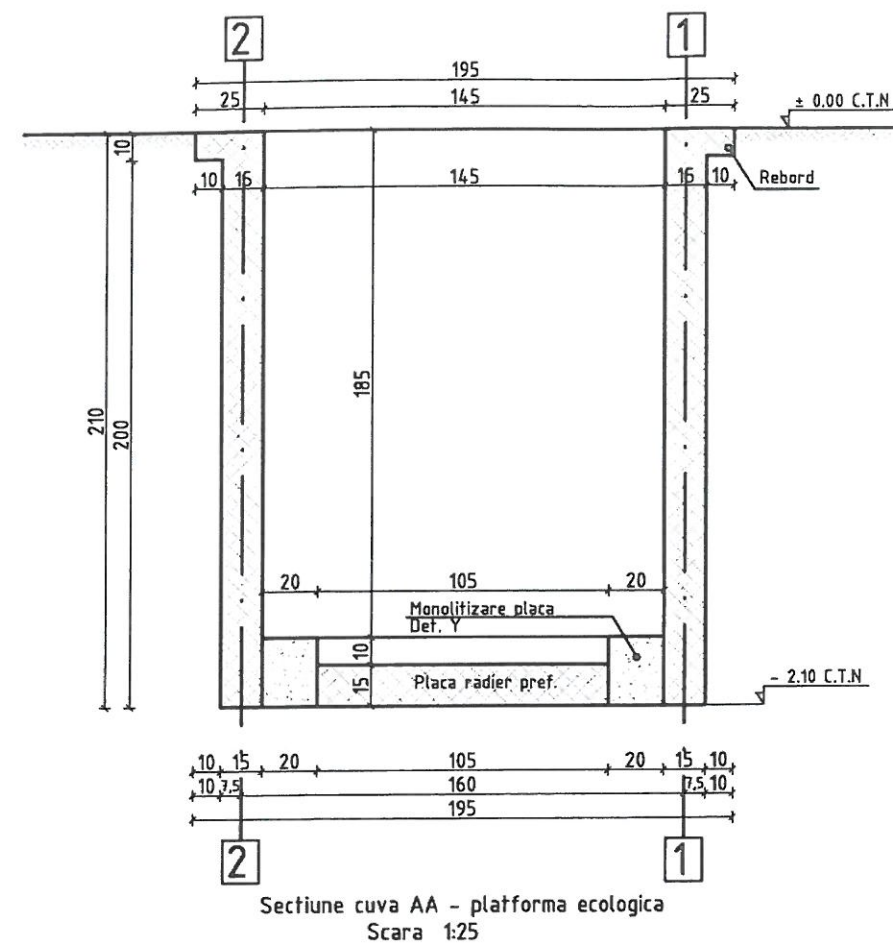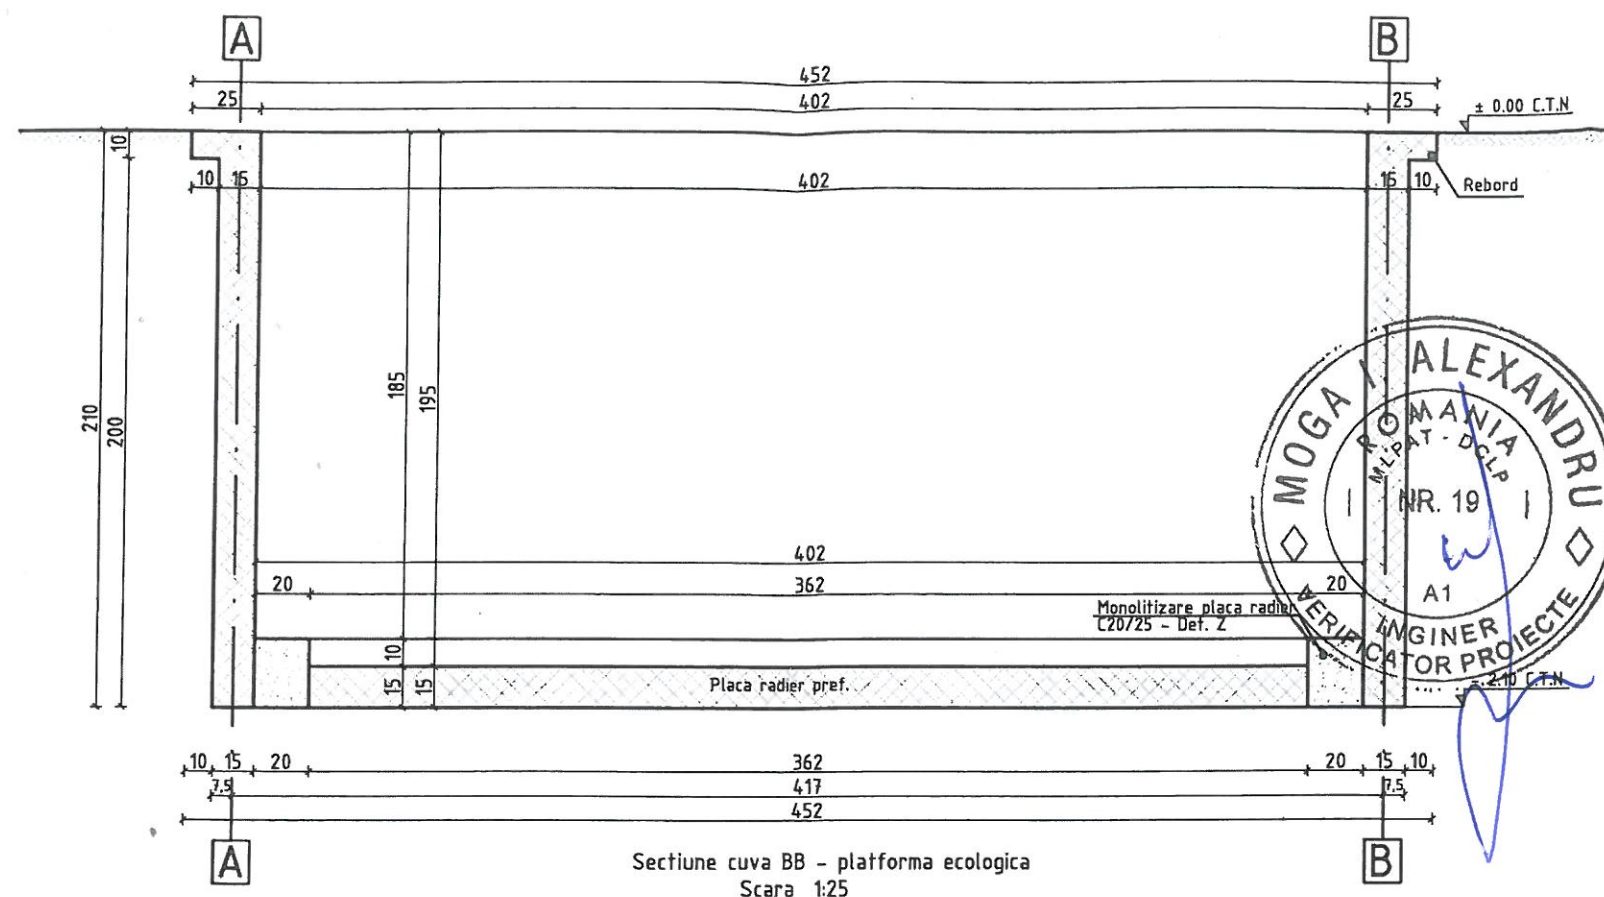

SC NIDE COM SERV SRL SRL			ORASUL ROVINARI	
J16/666/1992				
Proiectat	Ing. Barbu Mihai	Scara	Amenajare parcare zona bloc IE1, Rovinari	Faza PT
Desenat	Ing. Barbu Mihai		Parcare bloc IE 1 Rovinari, judetul Gorj	R.2.
Verificat	Moga Alexandru		Sectiune cuva prefabricata	

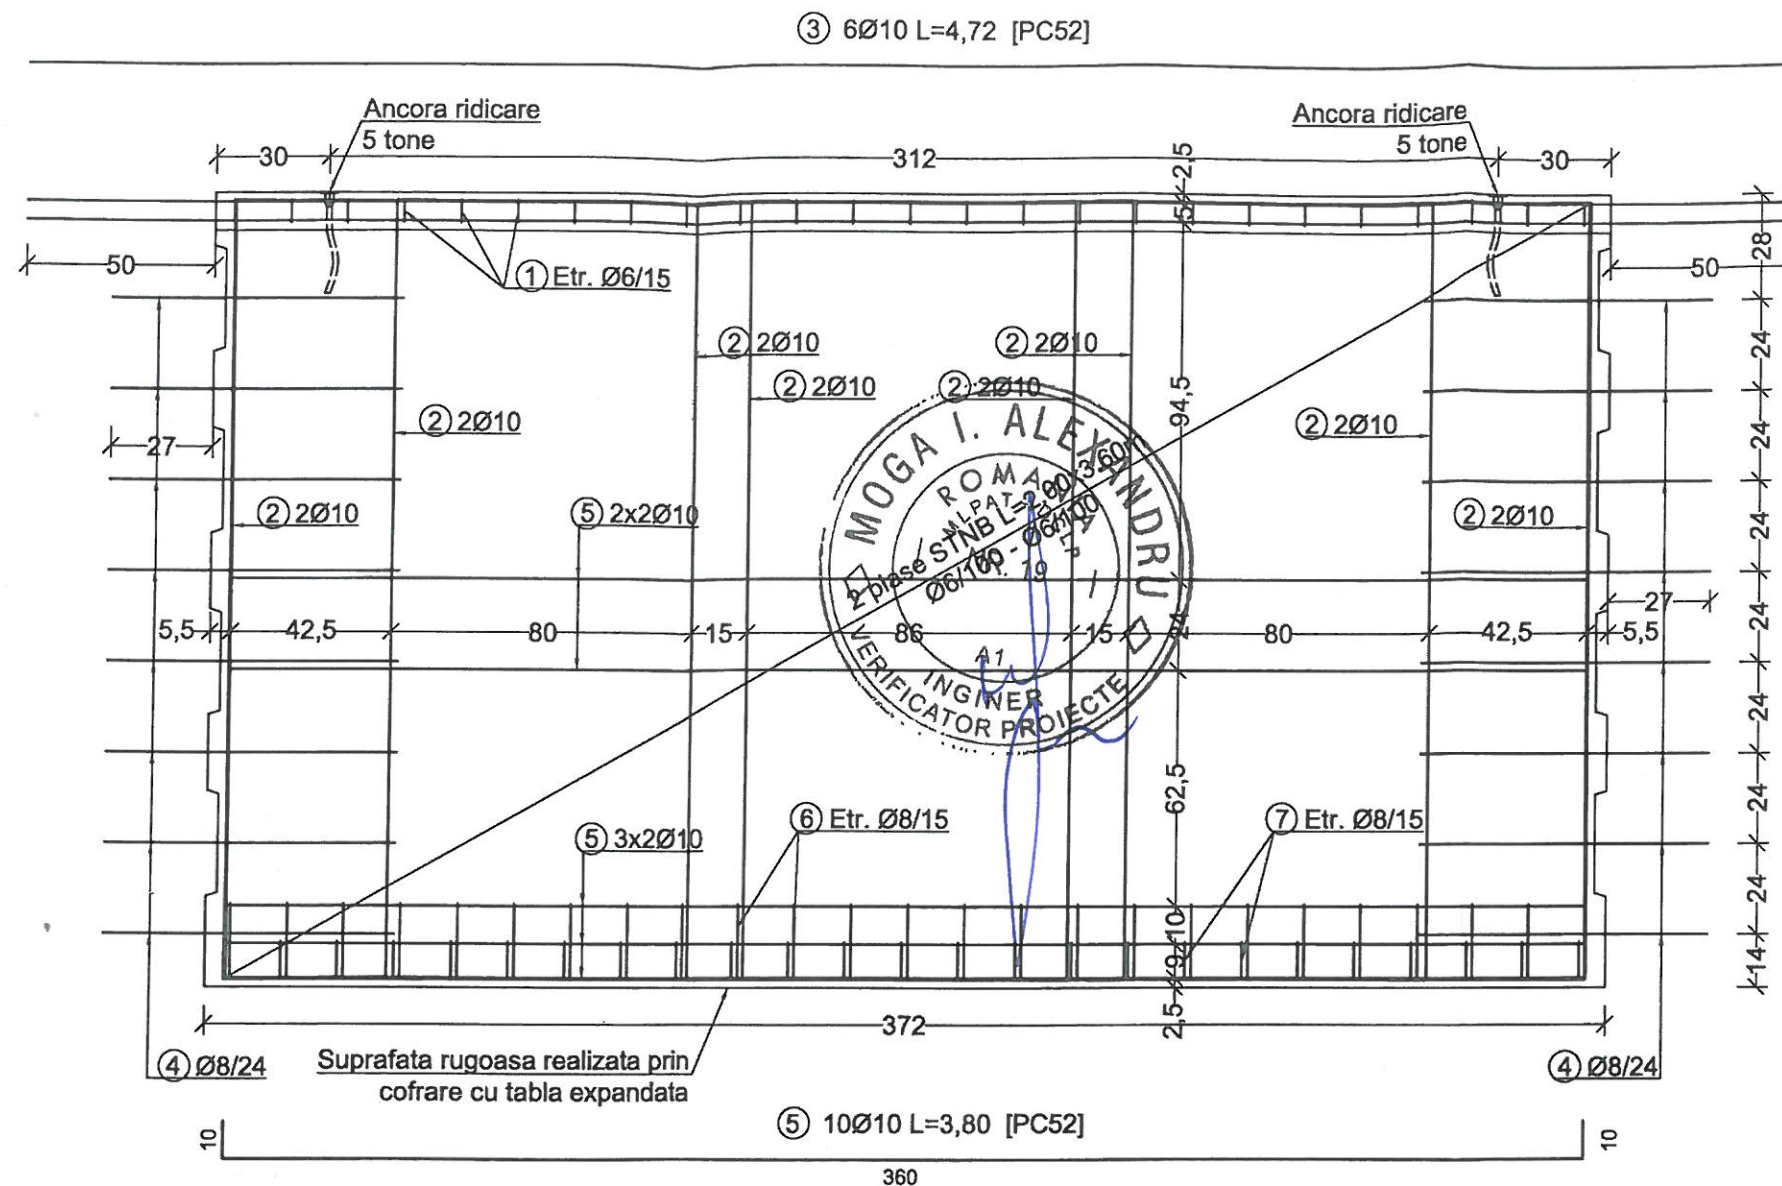


VEDERE LATERALA

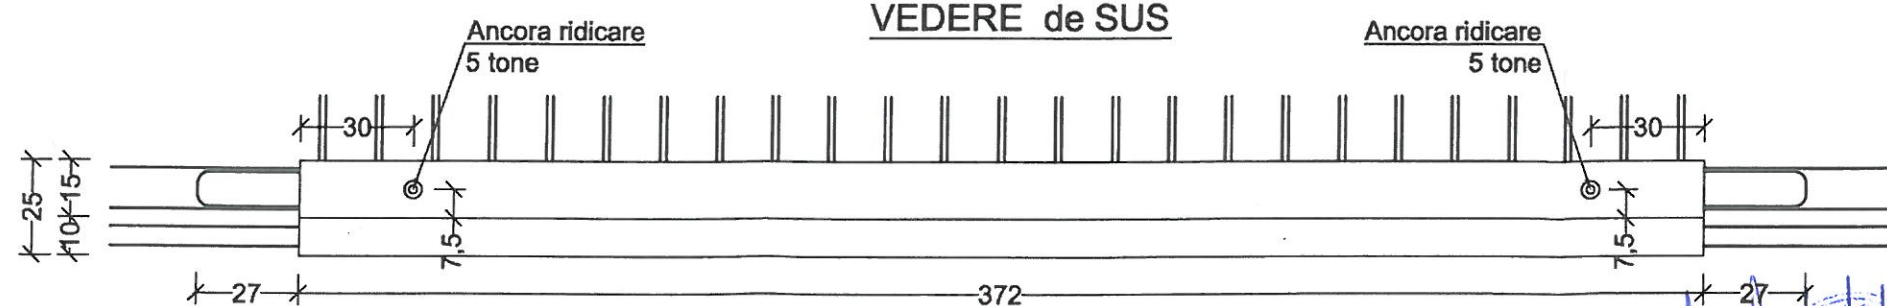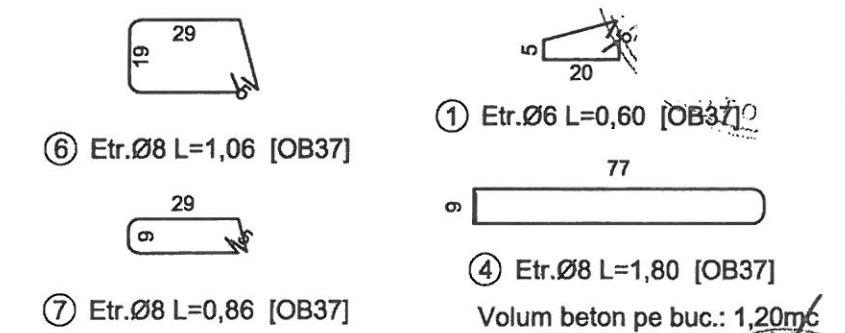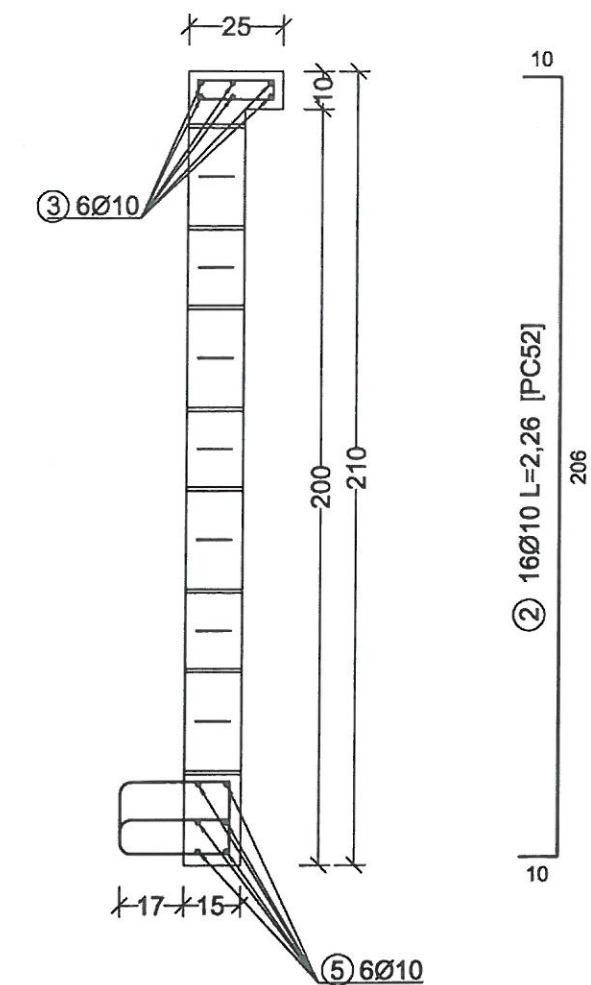


SC NIDE COM SERV SRL SRL			ORASUL ROVINARI	
J16/666/1992				
Proiectat	Ing. Barbu Mihai	Scara	Amenajare parcare zona bloc IE1 , Rovinari	Faza PT
Desenat	Ing. Barbu Mihai		Parcare bloc IE 1 Rovinari , judetul Gorj	R.3.
Verificat	Moga Alexandru		Cofraj si armare peret A-A	

③ 6Ø10 L=2,15 [PC52]



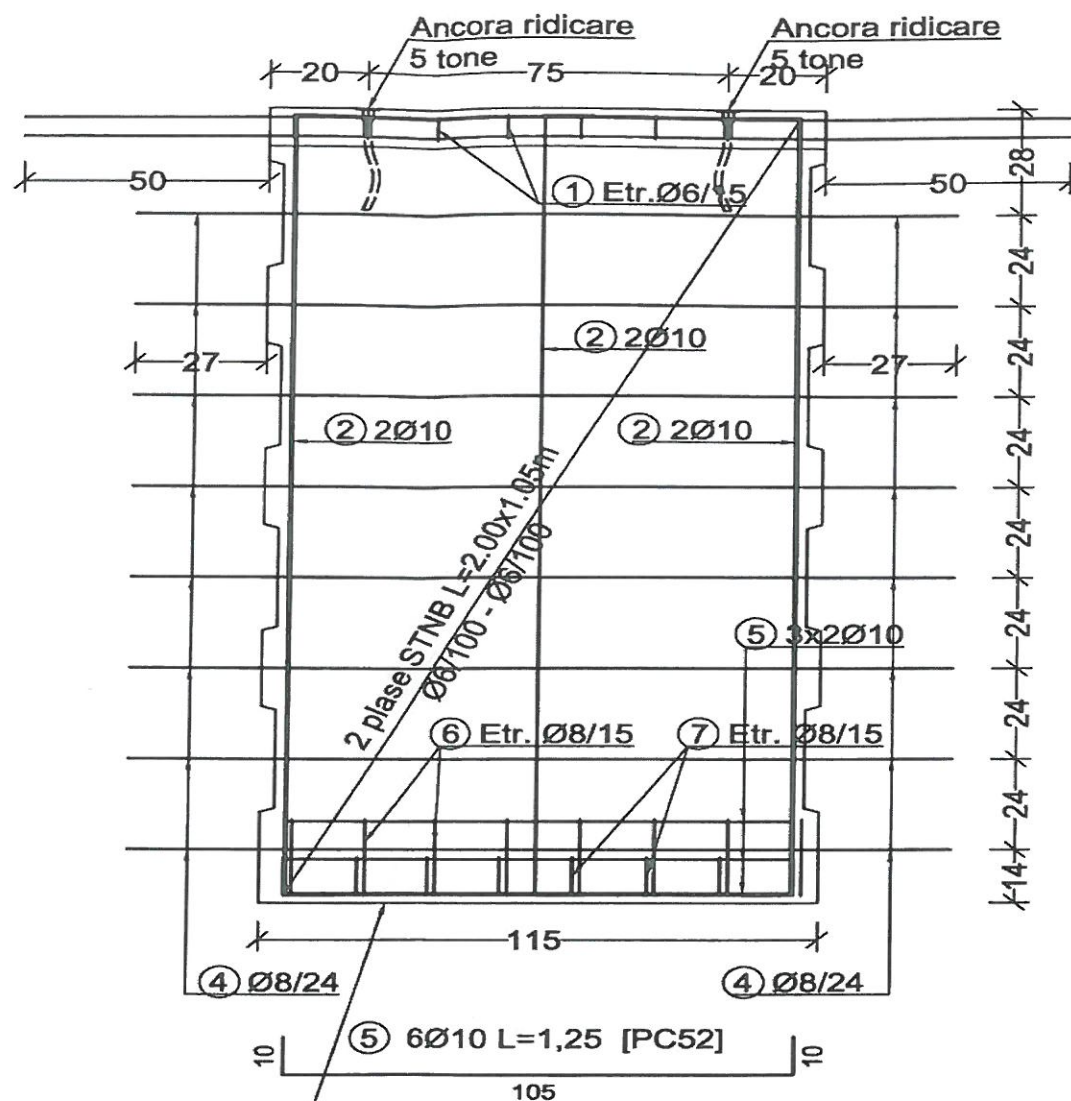


Suprafata rugoasa realizata prin
cofrare cu tabla expandata


VEDERE de SUS

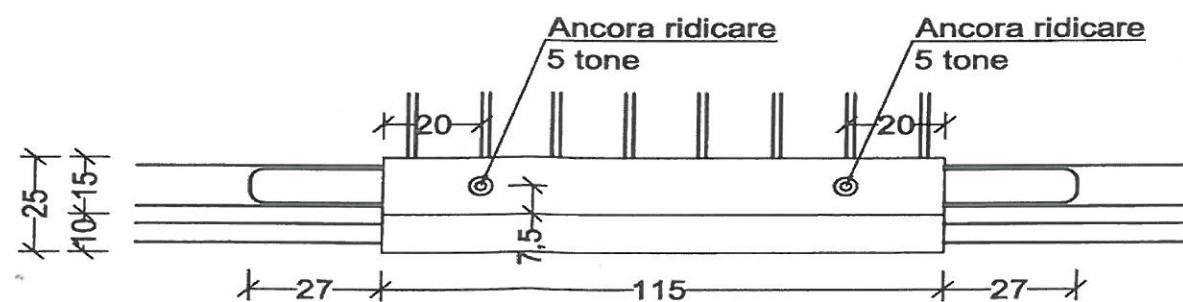


VEDERE LATERALA

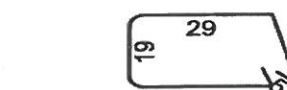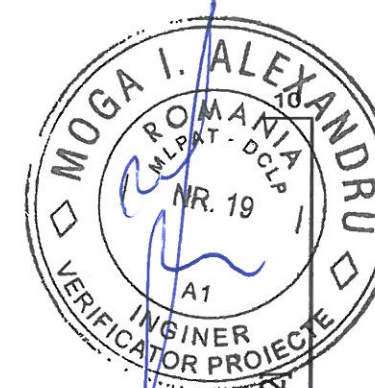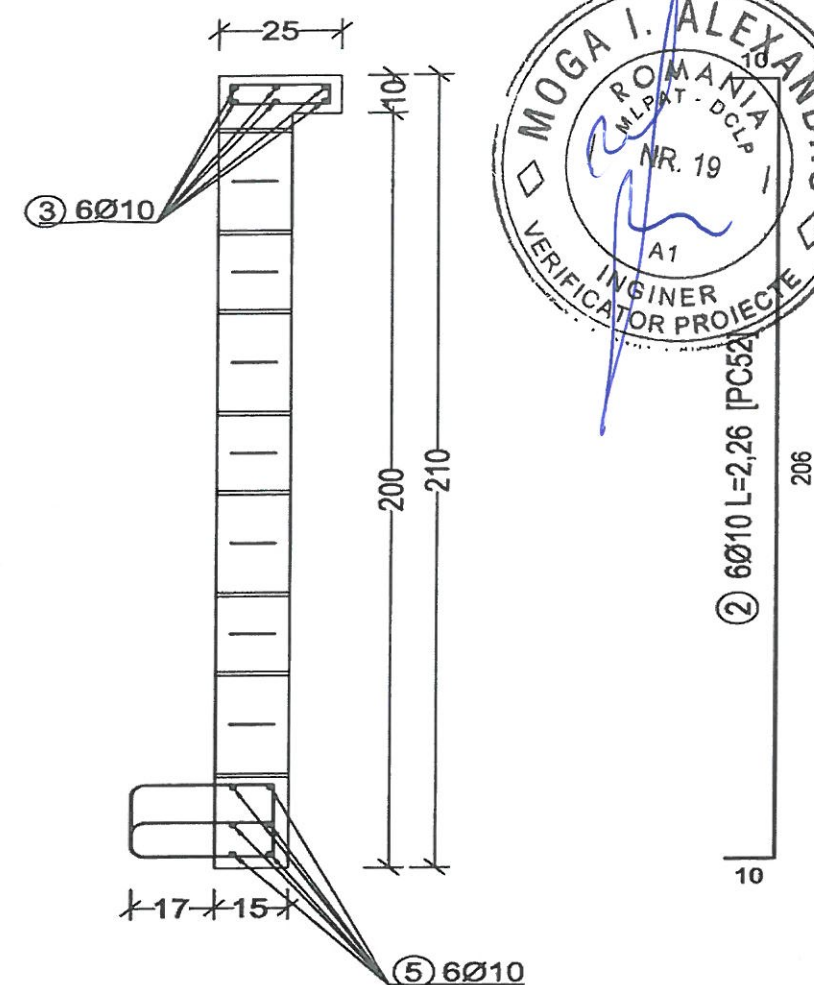


⑥ Etr. Ø8 L=1,06 [OB37]

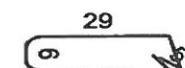

⑦ Etr. Ø8 L=0,86 [OB37]

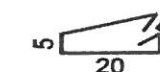

① Etr. Ø6 L=0,60 [OB37]

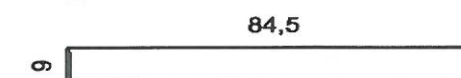

④ Etr. Ø8 L=1,96 [OB37]

SC NIDE COM SERV SRL SRL

J16/666/1992

ORASUL ROVINARI

Proiectat Ing. Barbu Mihai

Scara

Amenajare parcare zona bloc
IE1, Rovinari

Faza
PT

Desenat Ing. Barbu Mihai




Parcare bloc IE 1
Rovinari, judetul Gorj

R.4.


Verificat Moga Alexandru

Cofraj si armare peret
B-B



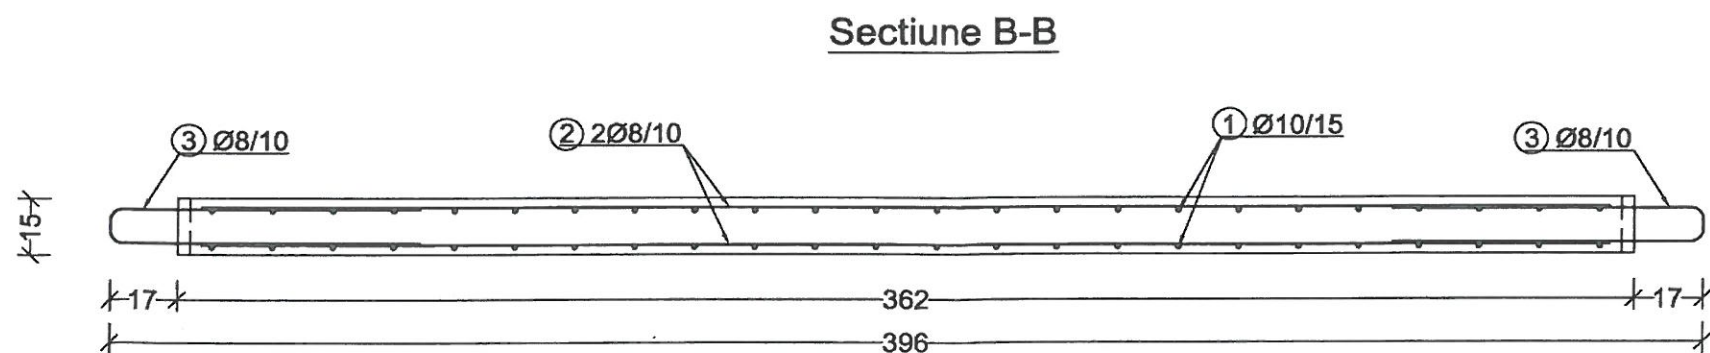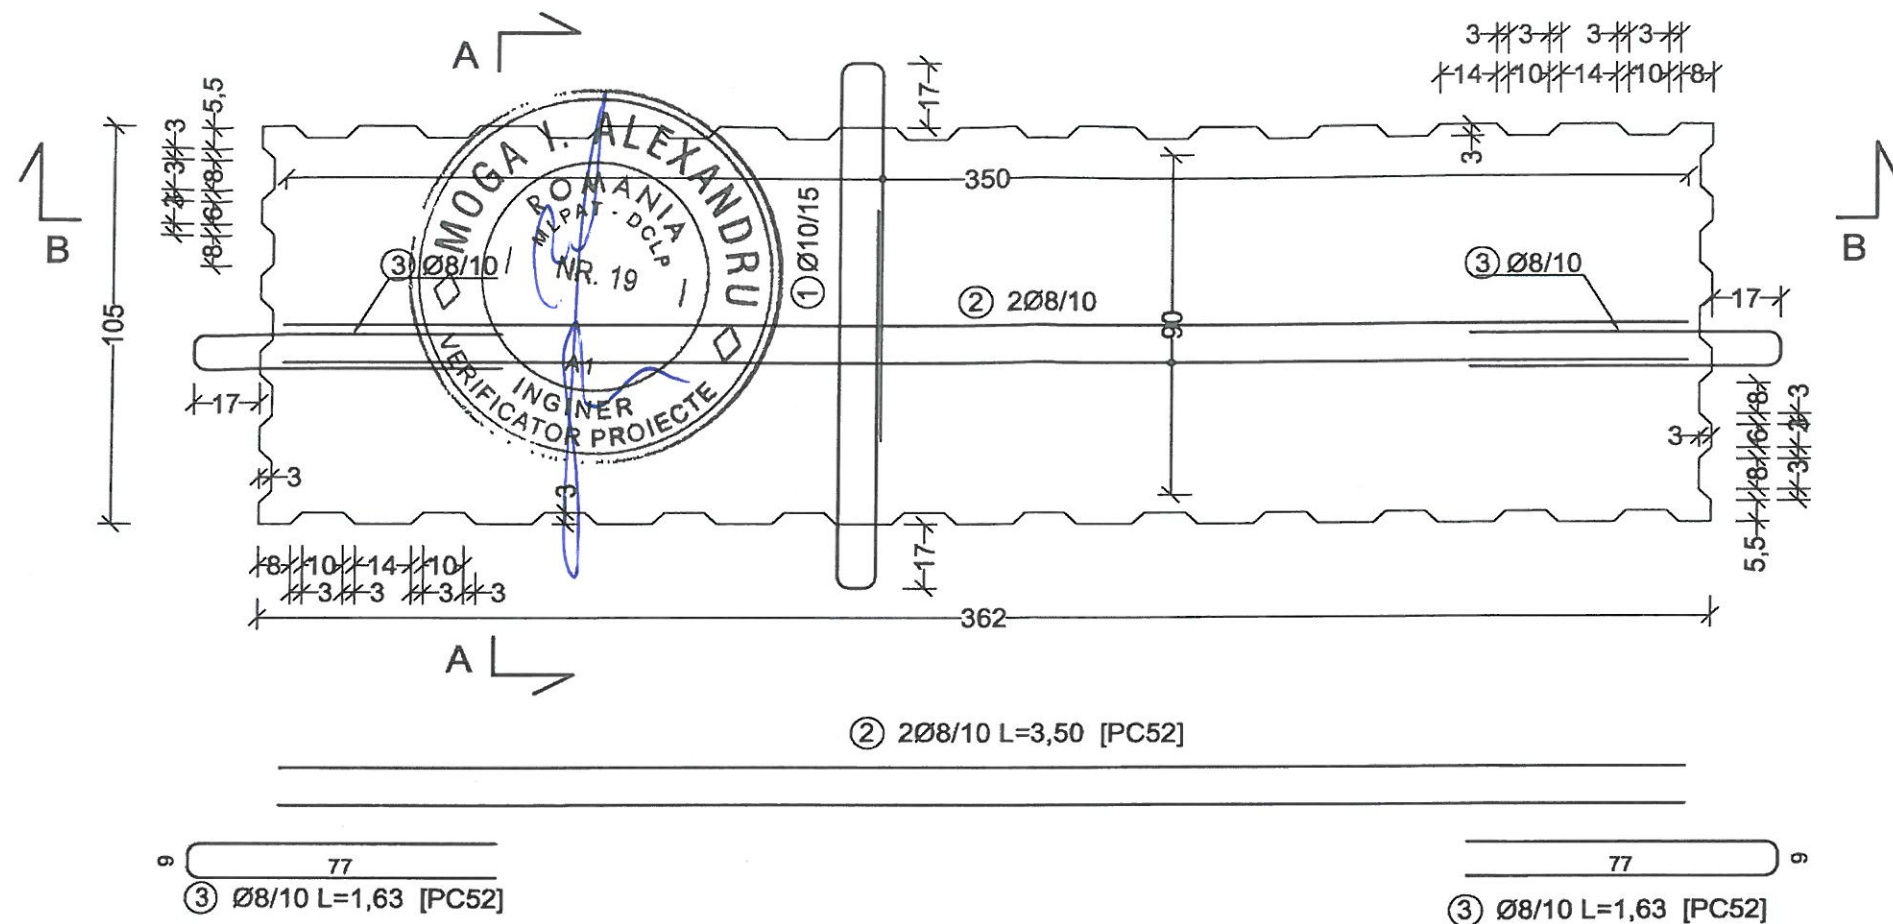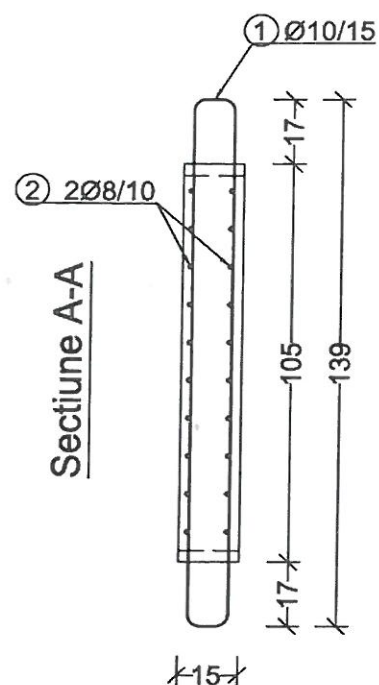

SC NIDE COM SERV SRL SRL			ORASUL ROVINARI	
J16/666/1992				
Proiectat	Ing. Barbu Mihai	Scara	Amenajare parcare zona bloc IE1 , Rovinari	Faza PT
Desenat	Ing. Barbu Mihai		Parcare bloc IE 1 Rovinari , judetul Gorj	R.5.
Verificat	Moga Alexandru		Cofraj si armare radier prefabricat	

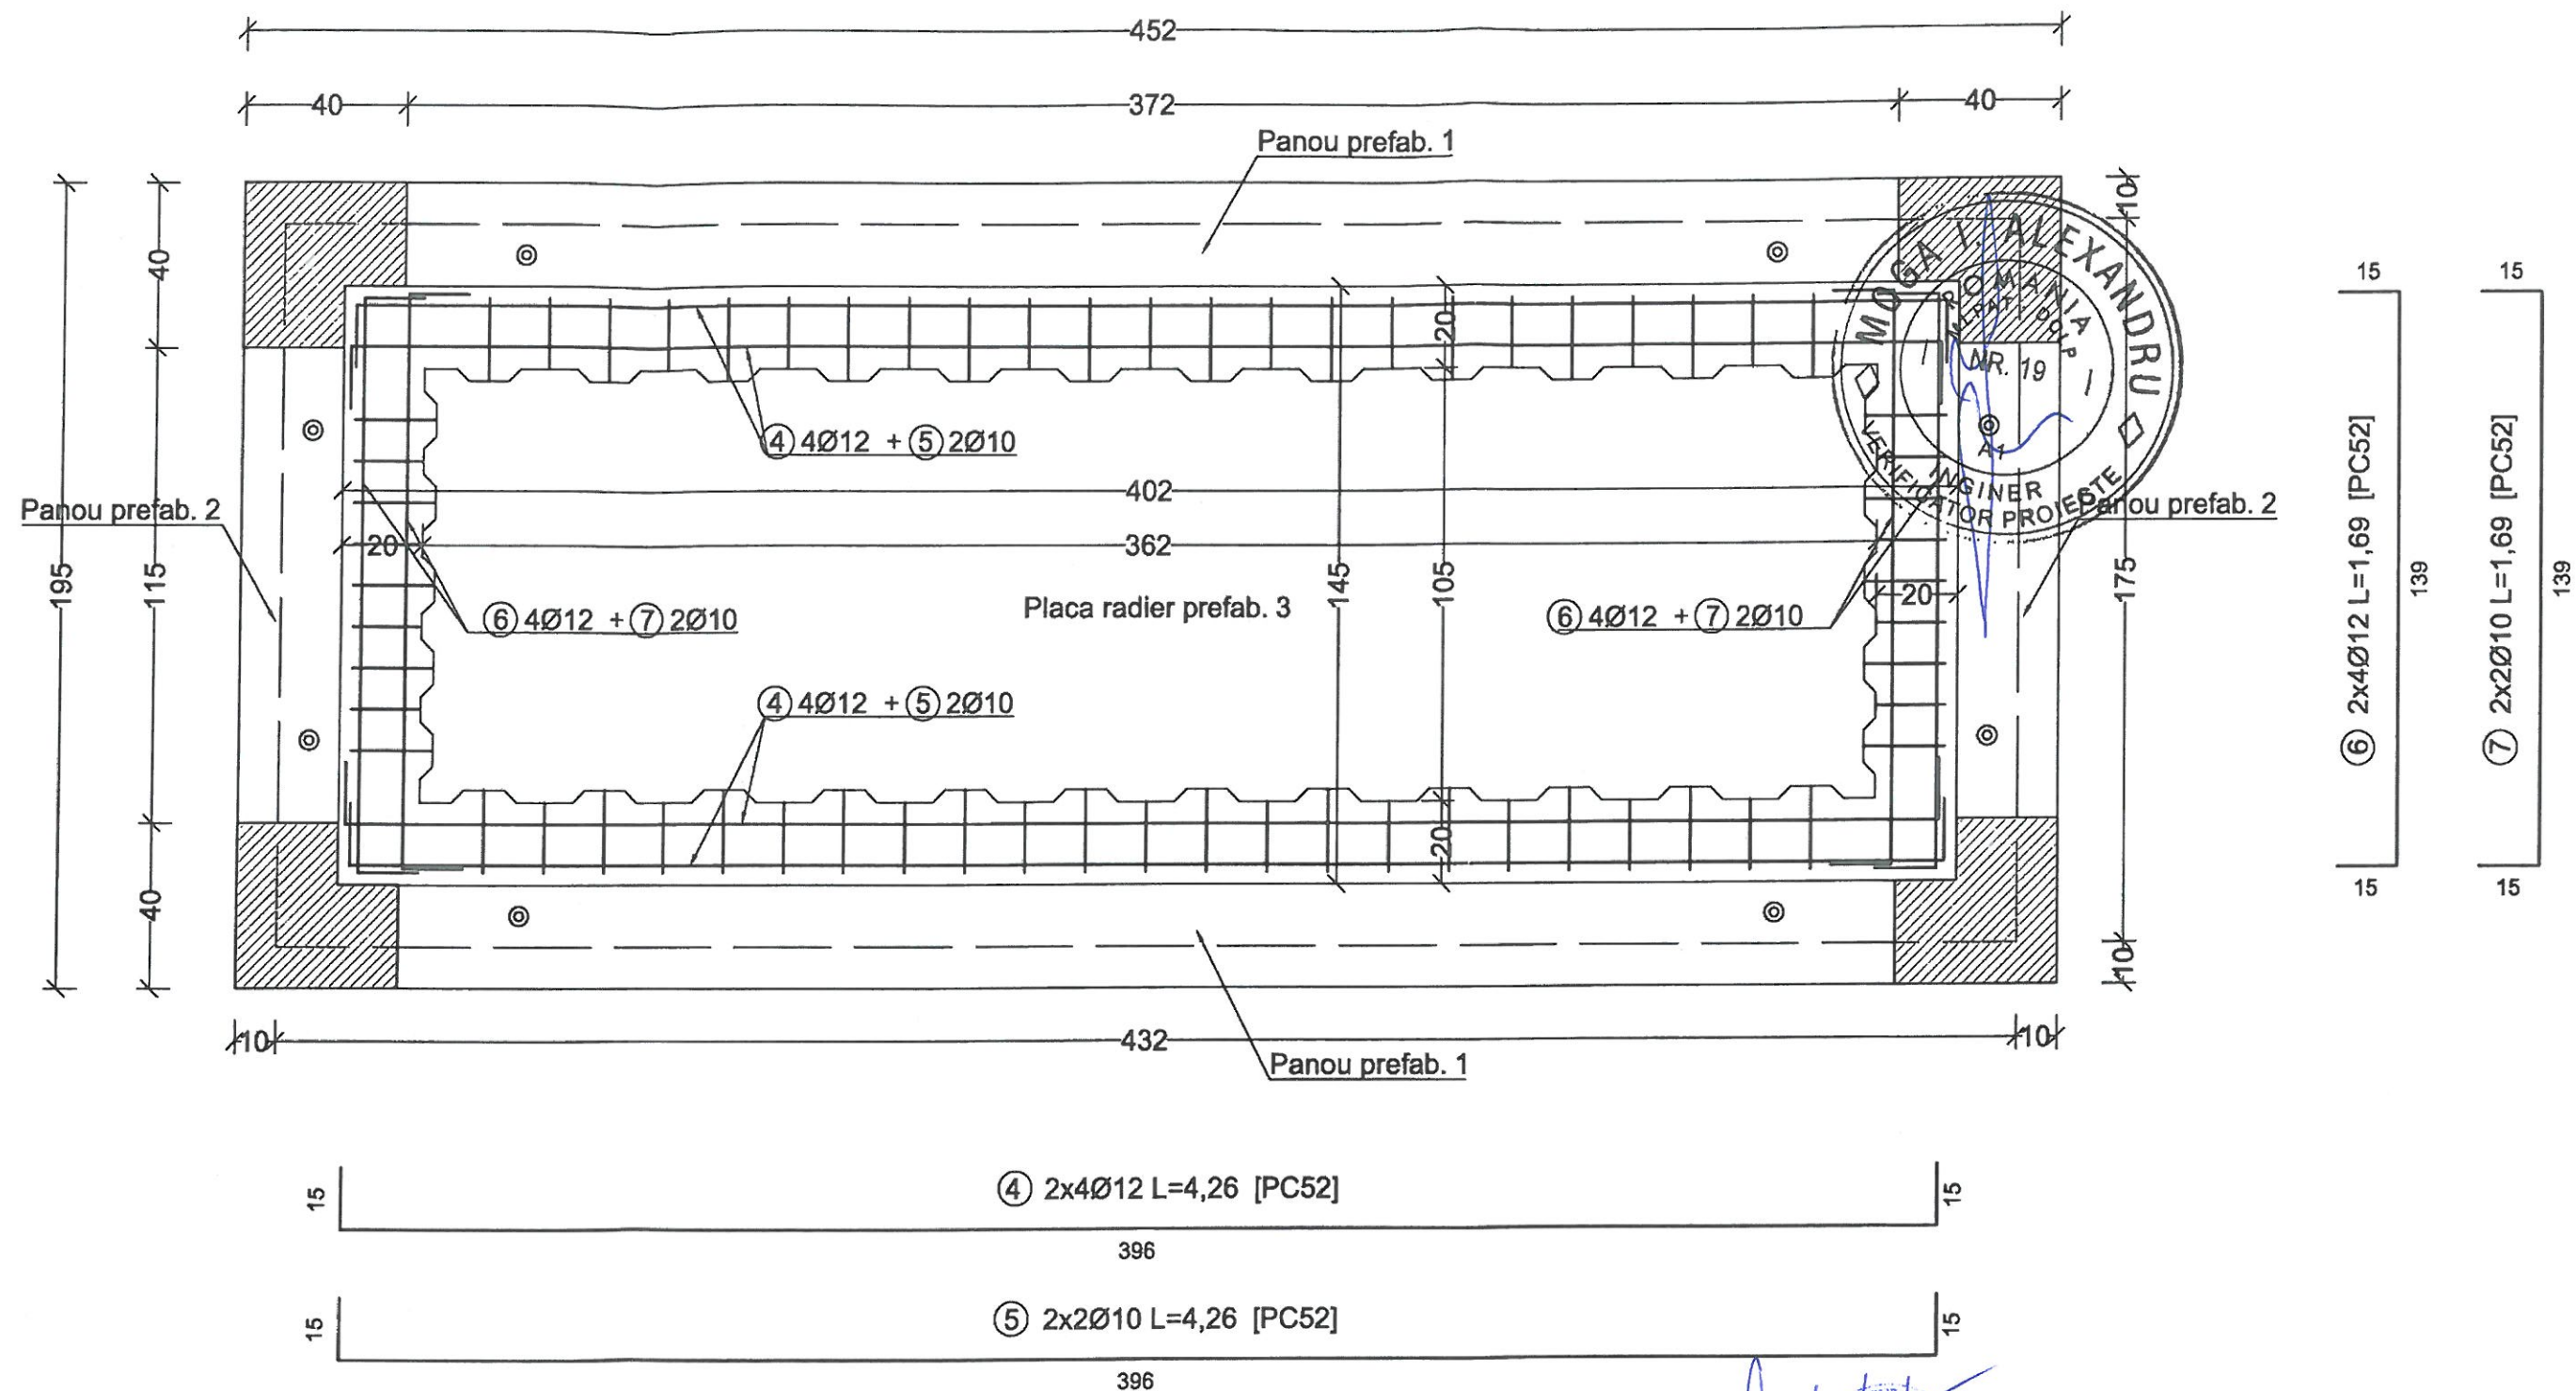

SC NIDE COM SERV SRL SRL				ORASUL ROVINARI	
J16/666/1992					
Proiectat	Ing. Barbu Mihai		Scara	Amenajare parcare zona bloc IE1 , Rovinari	Faza PT
Desenat	Ing. Barbu Mihai			Parcare bloc IE 1 Rovinari , judetul Gorj	R.6.
Verificat	Moga Alexandru			Placa radier	