


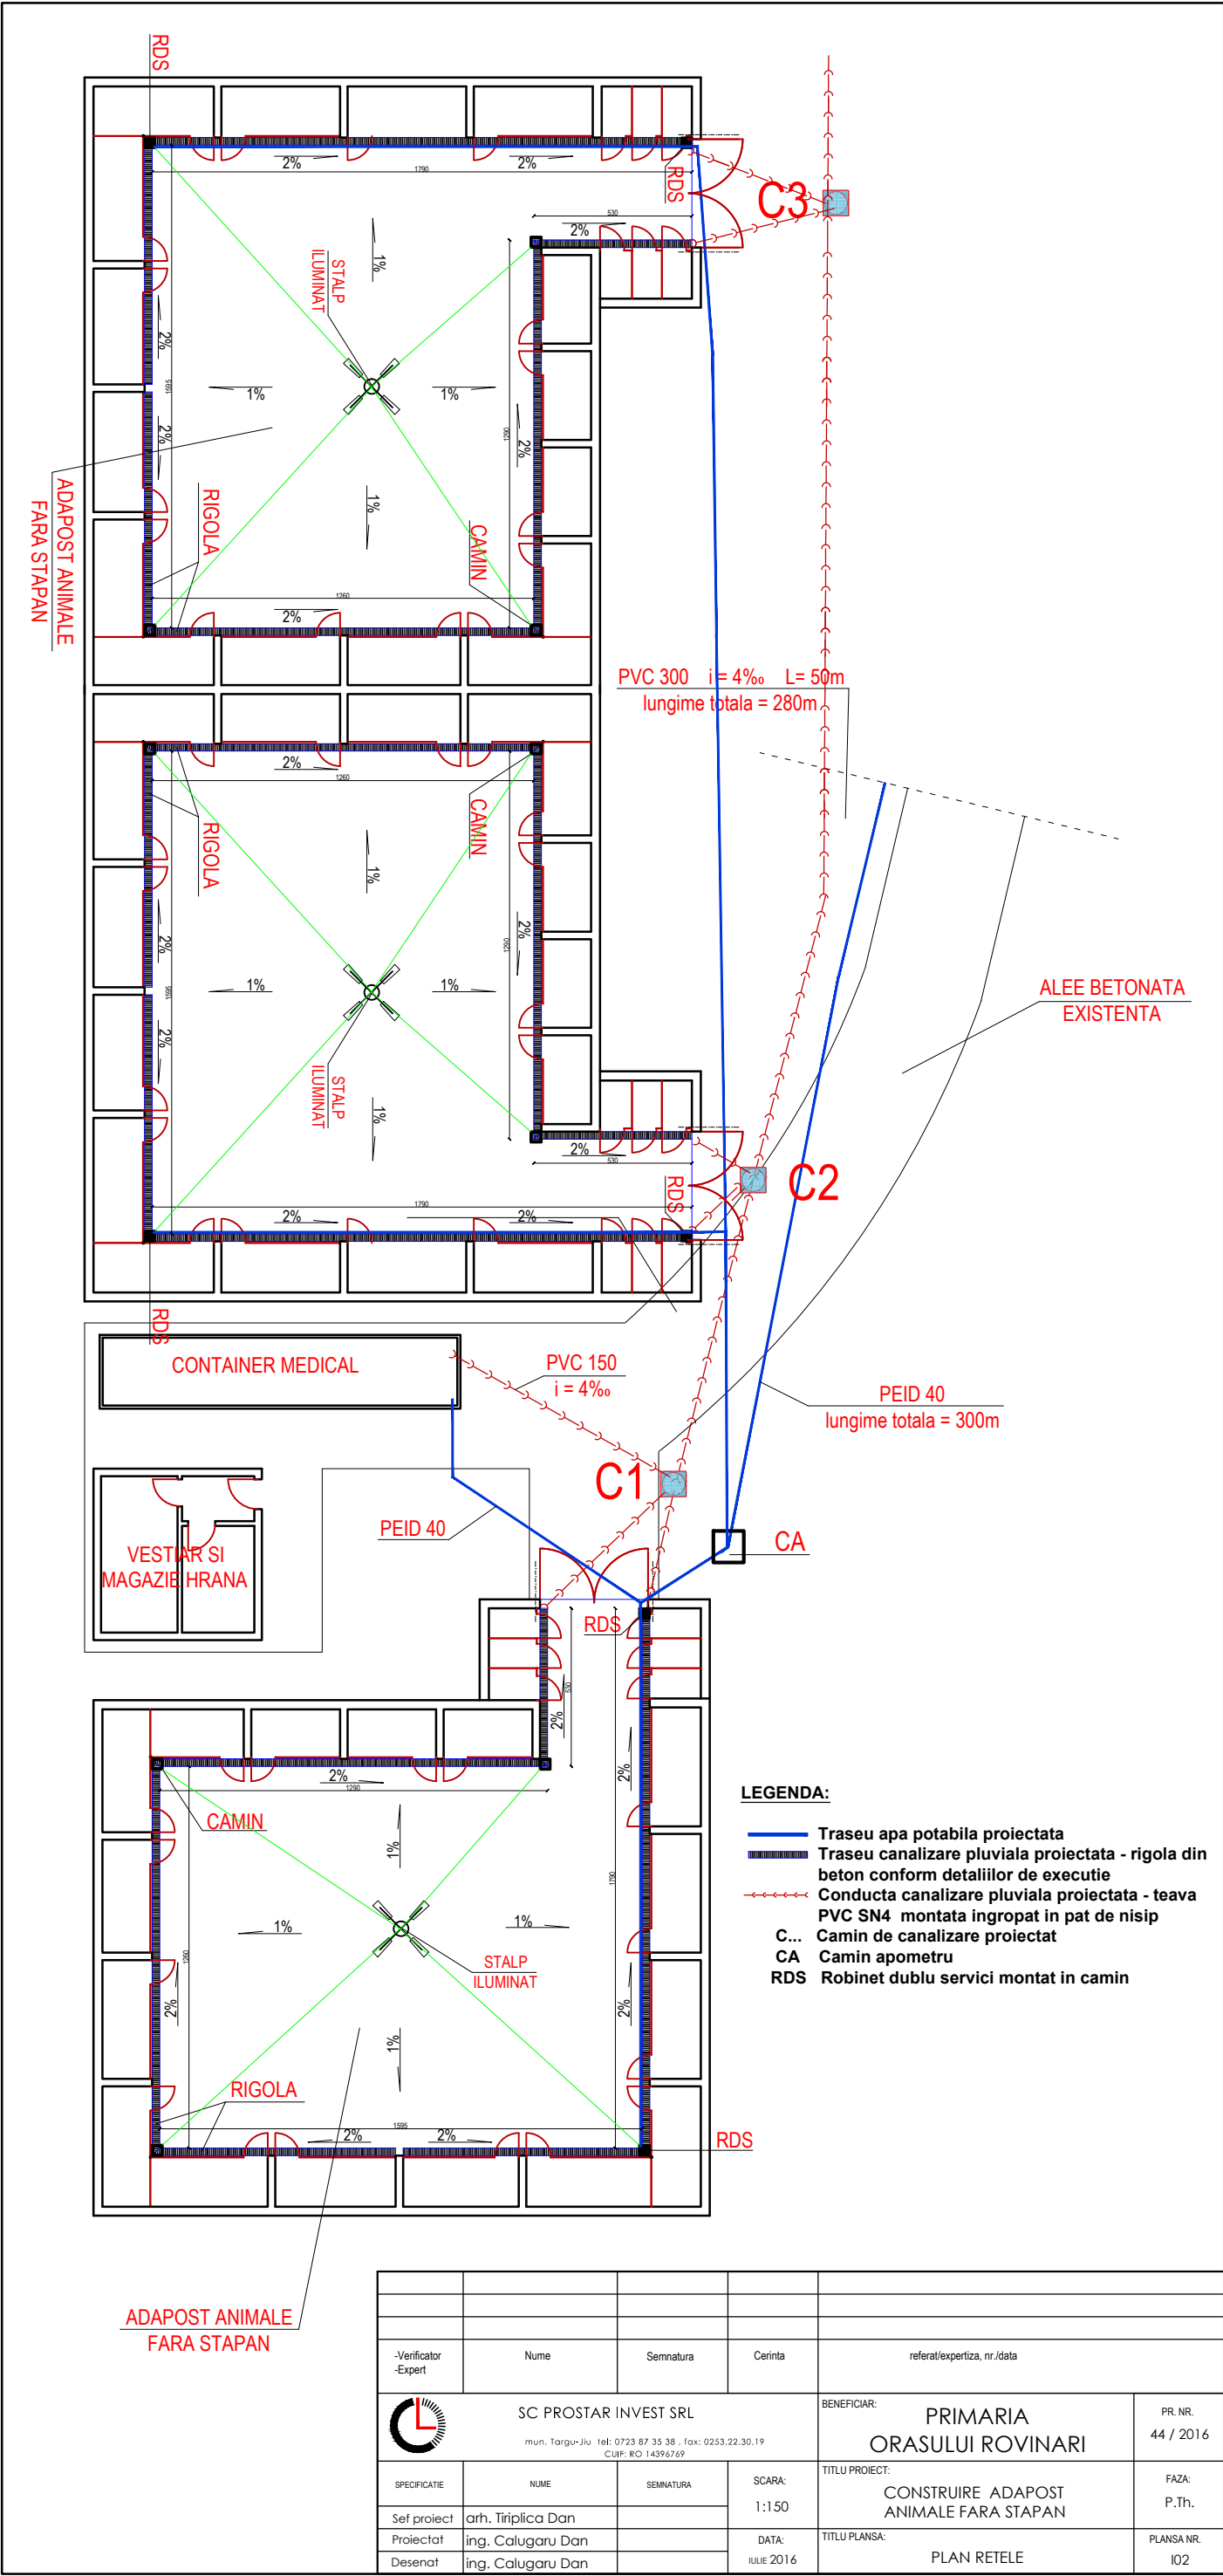

-Verificator -Expert	Nume	Semnatura	Cerinta	referat/expertiza, nr./data
 SC PROSTAR INVEST SRL mun. Targu-Jiu tel: 0723 87 35 38 , fax: 0253.22.30.19 CUIP: RO 14396769			BENEFICIAR: PRIMARIA ORASULUI ROVINARI	
SPECIFICATIE			SCARA: 1:150	TITLU PROIECT: CONSTRUIRE ADAPOST ANIMALE FARA STAPAN
Sef proiect	arh. Tiriplica Dan			FAZA: P.Th.
Proiectat	ing. Calugaru Dan		DATA: IULIE 2016	TITLU PLANSA: PLAN RELE
Desenat	ing. Calugaru Dan			PLANSA NR. 102