


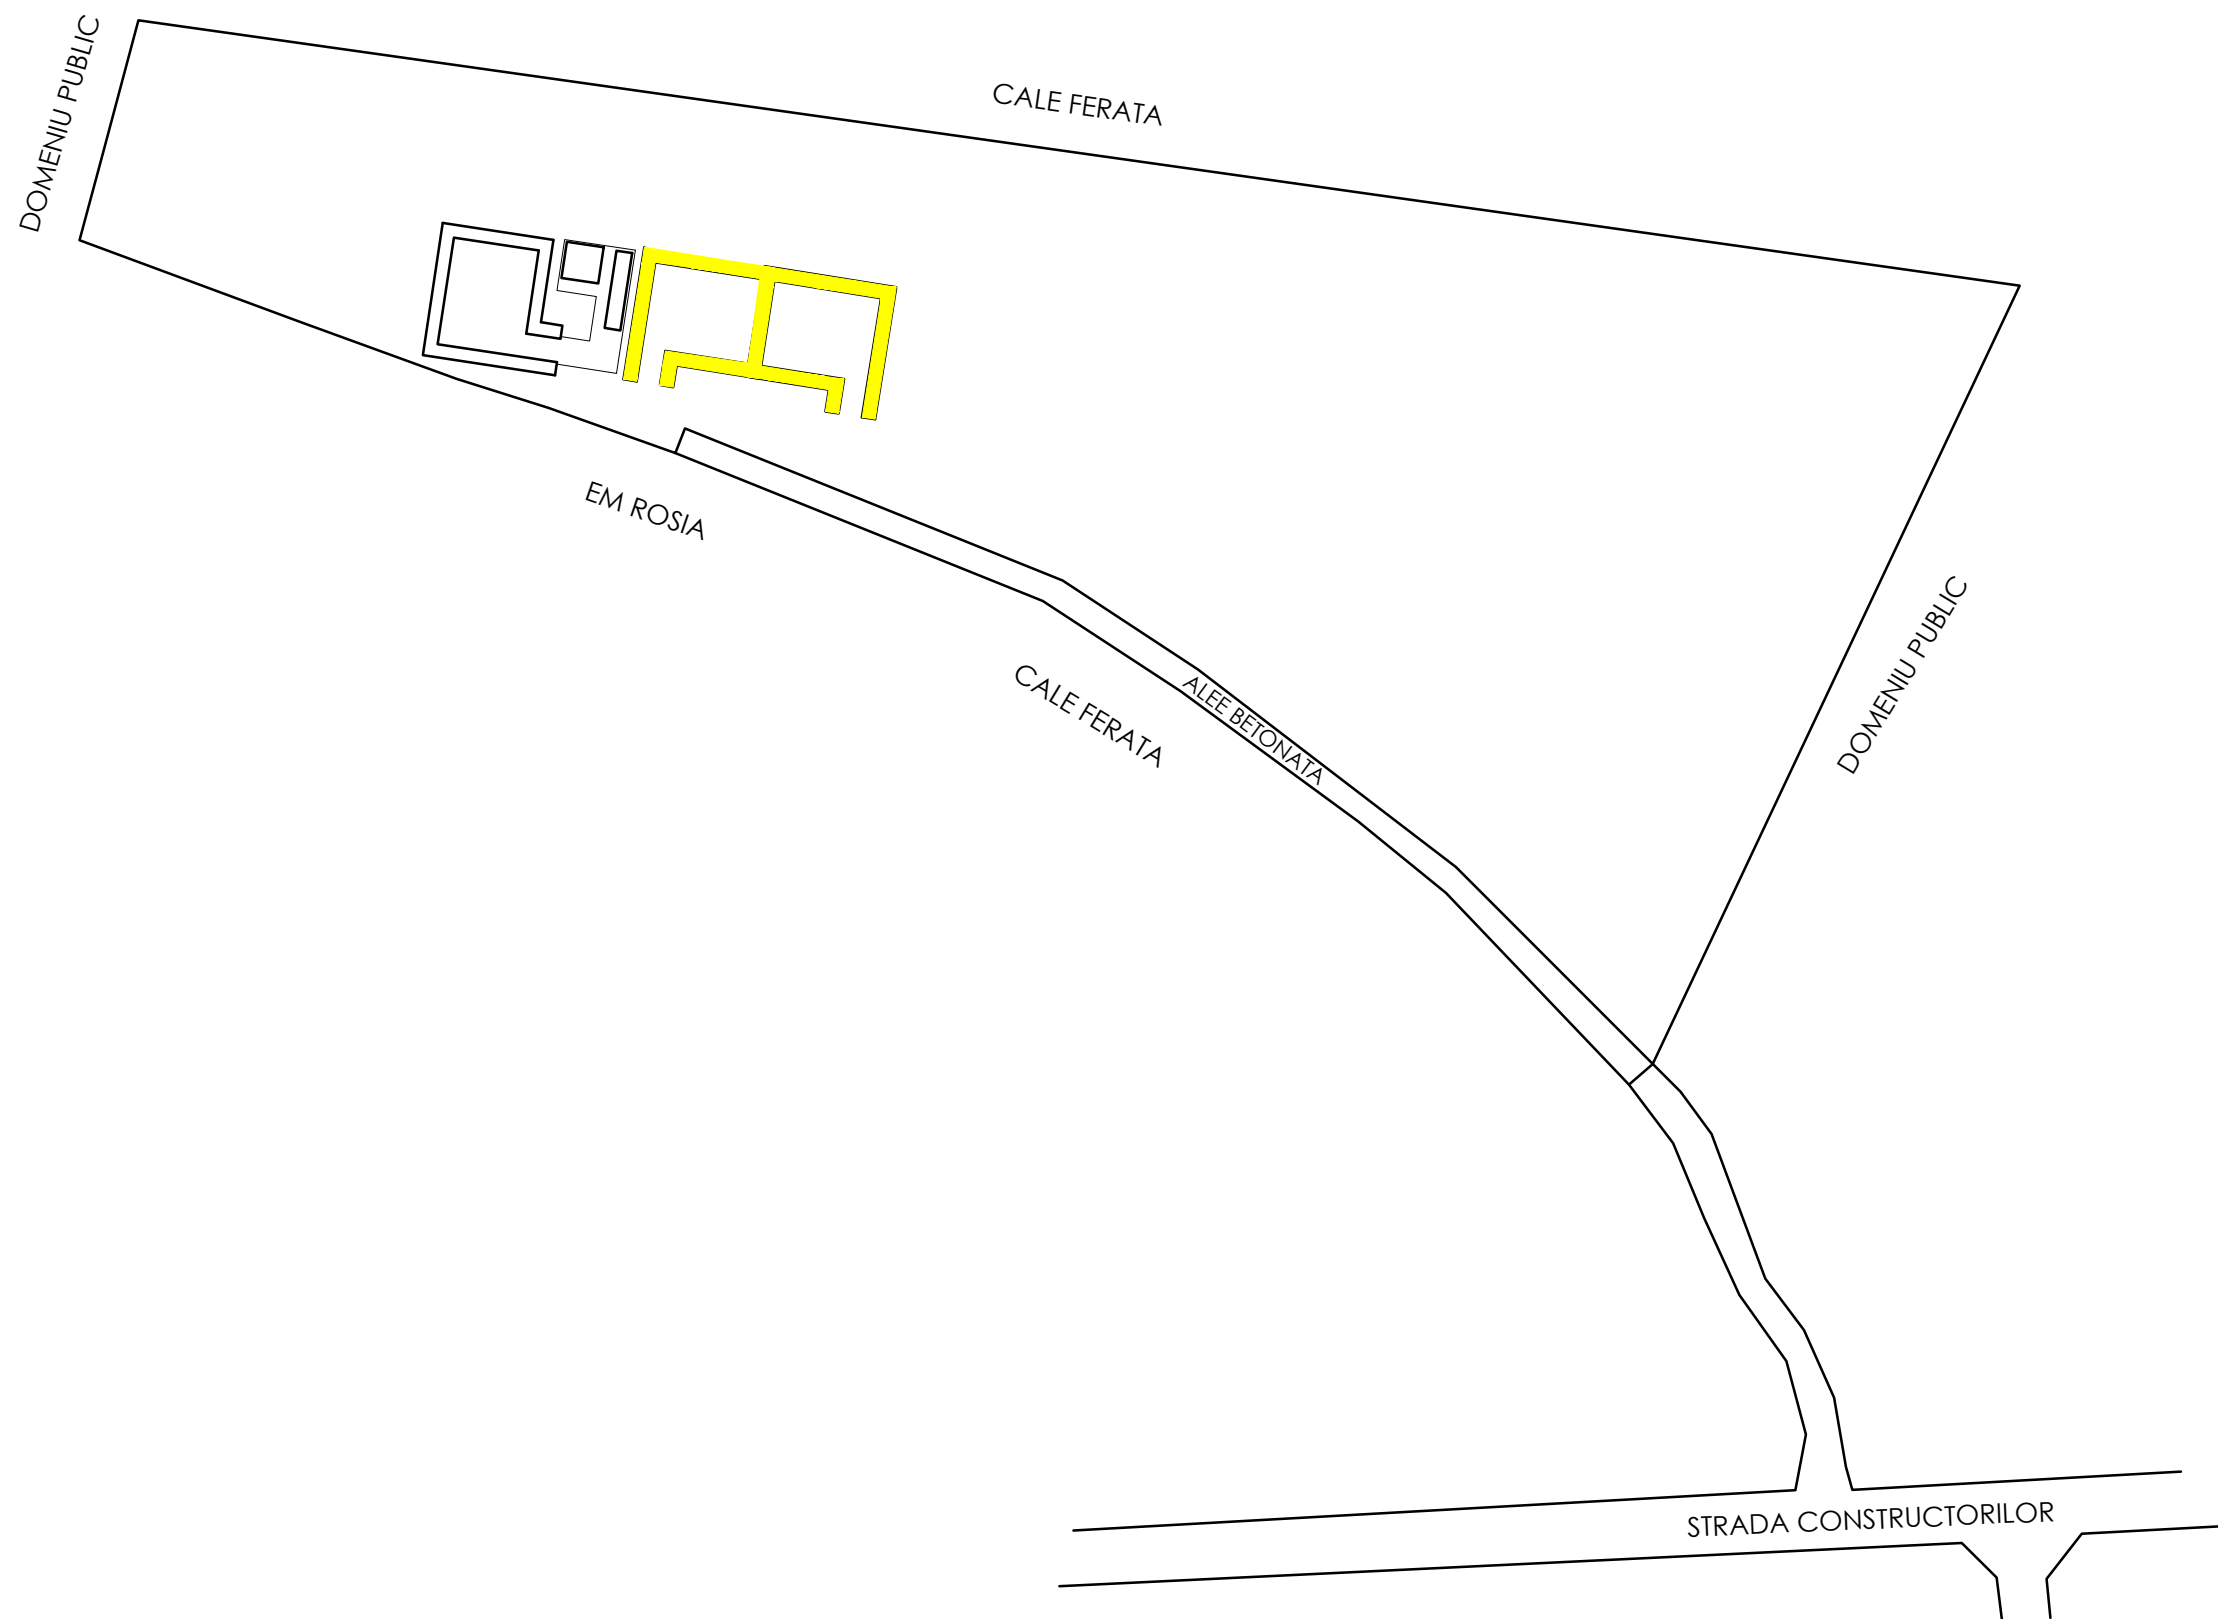

LEGENDA:

- CONSTRUCTII PROPUSE
- PLATFORMA BETONATA
- CONSTRUCTII EXISTENTE

-Verificator -Expert	Nume	Semnatura	Cerinta	referat/expertiza, nr./data	
	SC PROSTAR INVEST SRL			BENEFICIAR:	PR. NR.
	mun. Tg-Jiu, tel: 0723 87 35 38 fax: 0253.22.30.19 CUI: RO 14396739			PRIMARIA ORASULUI ROVINARI	44 / 2016
	SPECIFICATIE	NUME	SEMNATURA	TITLU PROIECT:	FAZA:
	Sef proiect	arh. Tiriplica Dan		CONSTRUIRE ADAPOST ANIMALE FARA STAPAN	P.Th.
	Proiectat	arh. Tiriplica Dan		TITLU PLANSA:	PLANS NR.
	Desenat	ing. Liviu Popescu		PLAN DE SITUATIE	A02
			SCARA: 1:1000	DATA: iulie 2016	