


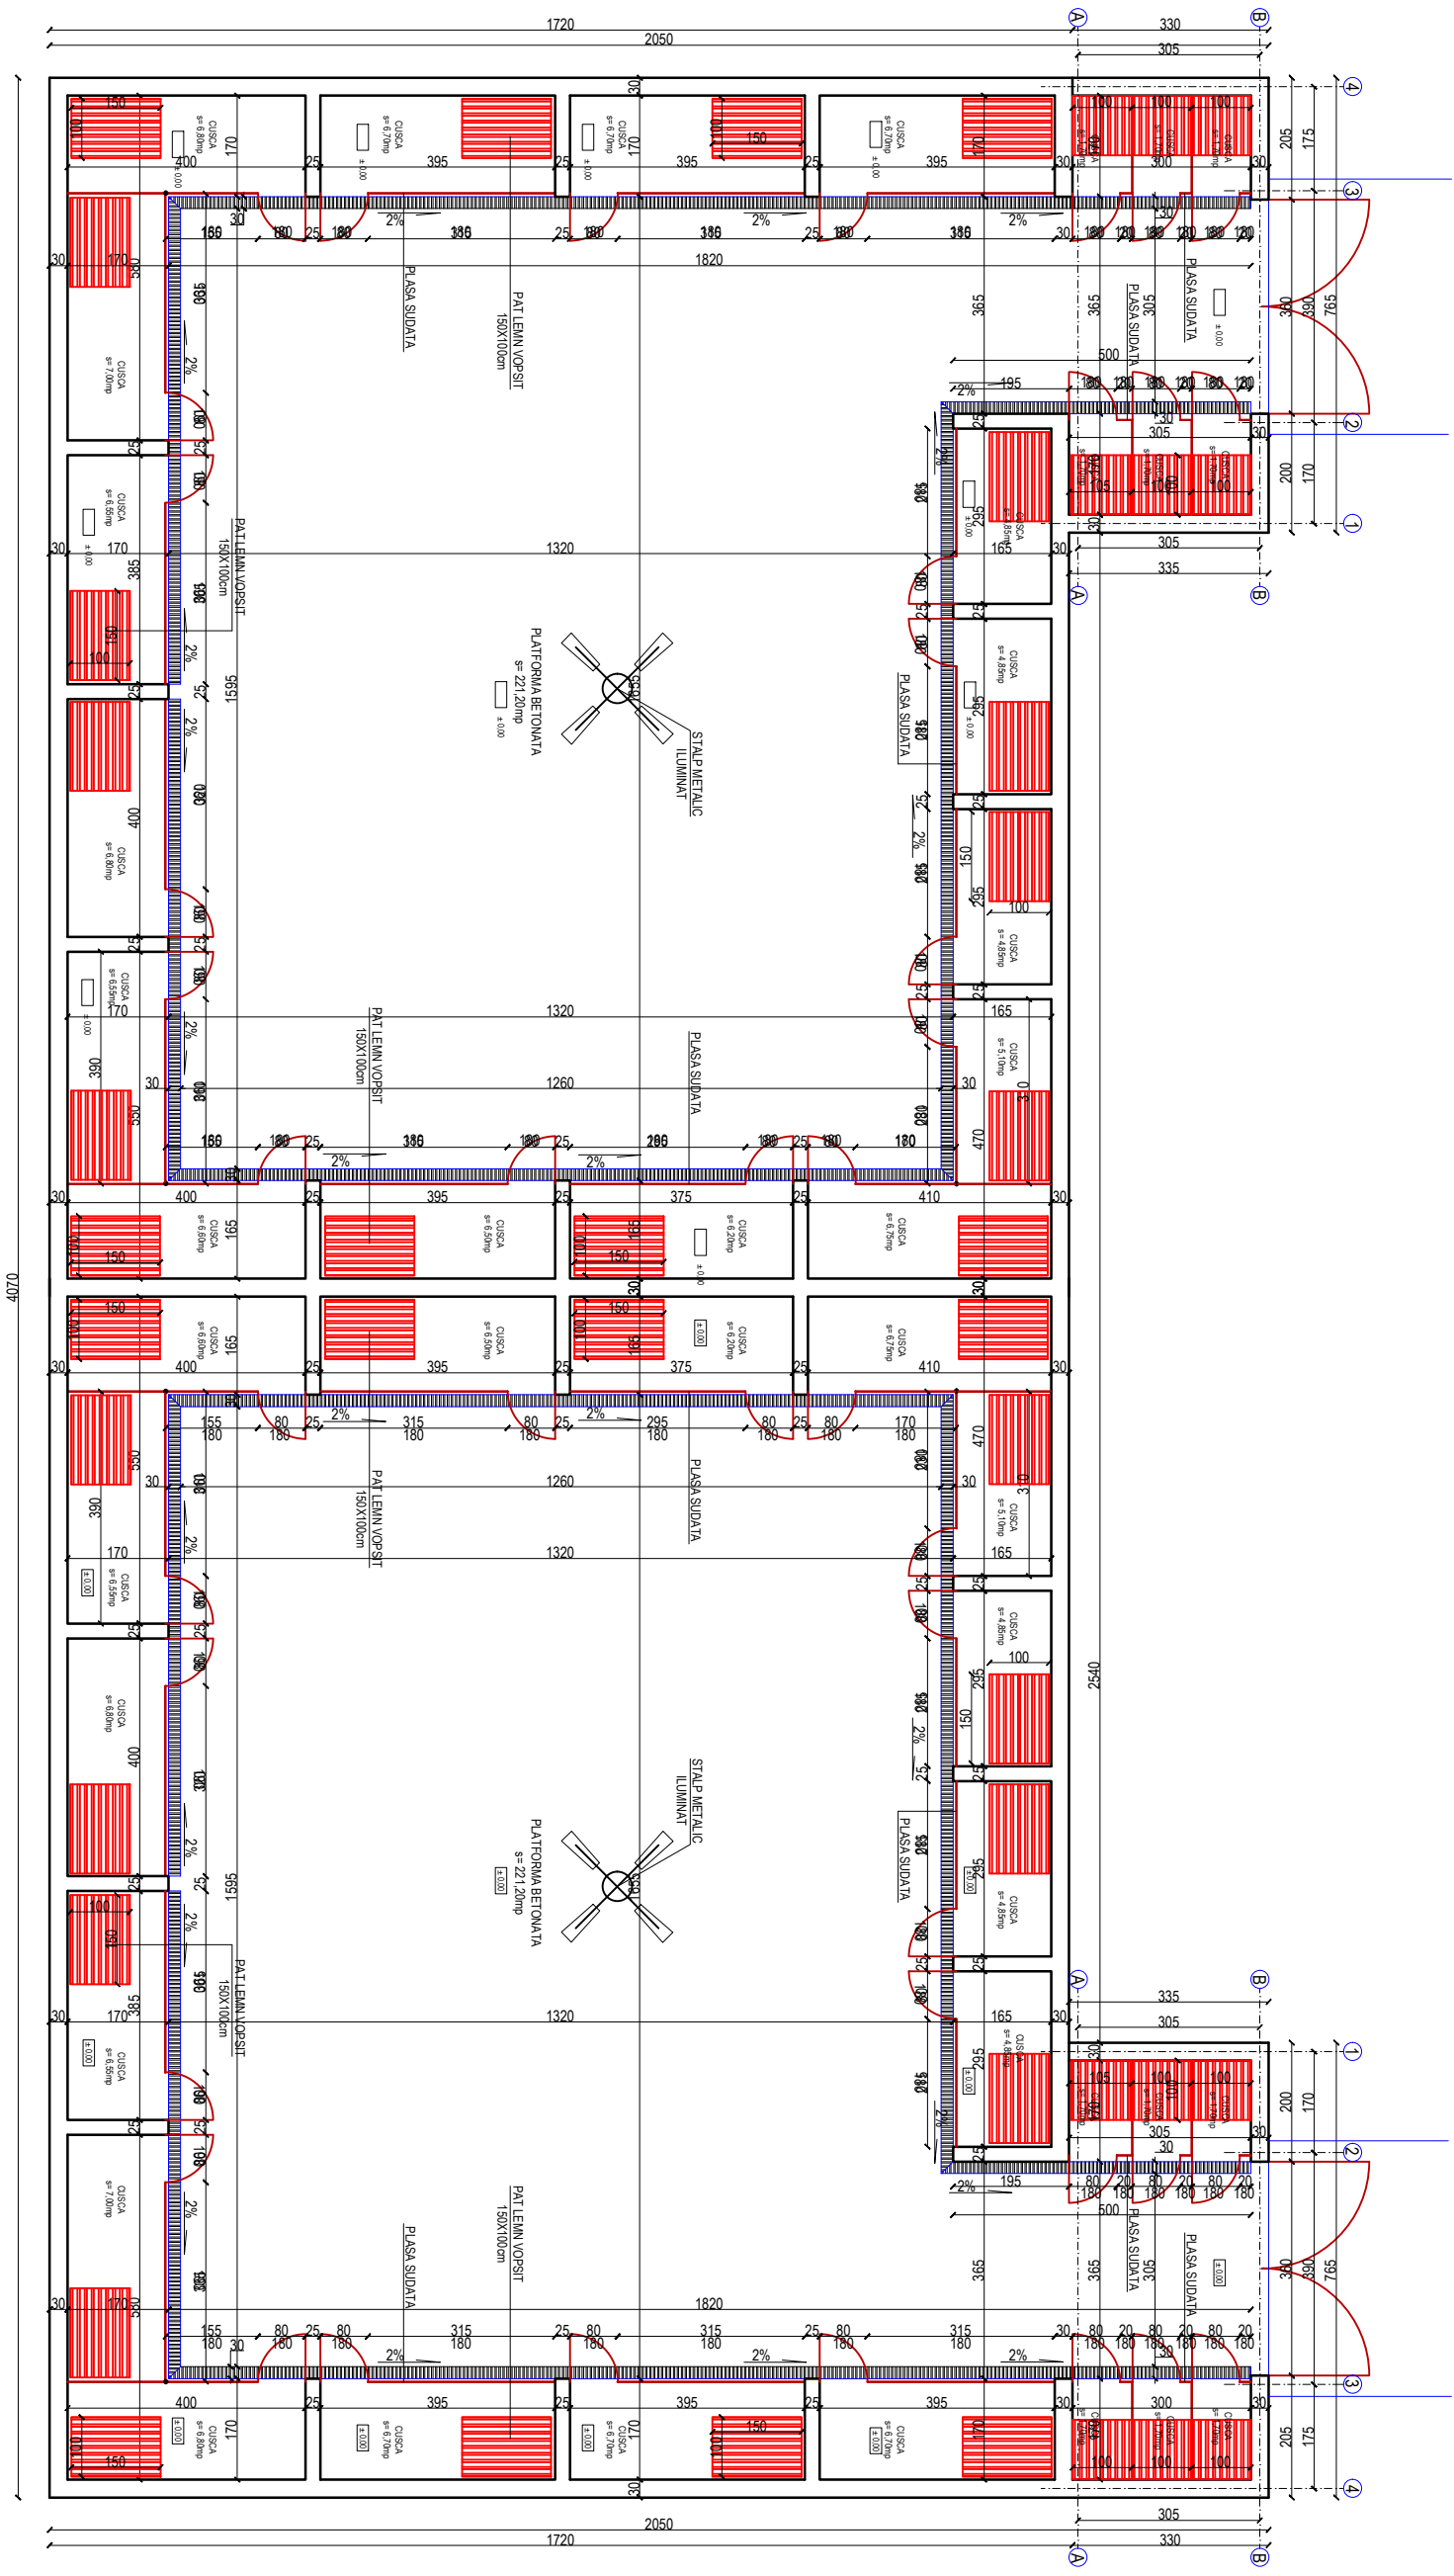

Verificator Expert		Nume		Semnatura		Cerinta		referent/teperita, nr data	
SPECIFICATIE		Nume		Semnatura		SCARA:		BENEFICIAR:	
Sef proiect		Orh. Tripluca Dan				1:50		PRIMARIA	
Proiectant		Orh. Tripluca Dan				DATA:		ORASULUI ROVINARI	
Desenat		Ing. Liviu Popescu				TITLU PLANSA:		CONSTRUIRE ADAPOST	
								ANIMALE FARA STAPAN	
								PLAN ADAPOST	
								Faza	
								P.Th.	
								PLAN NR.	
								A03	